


VIEW A-A

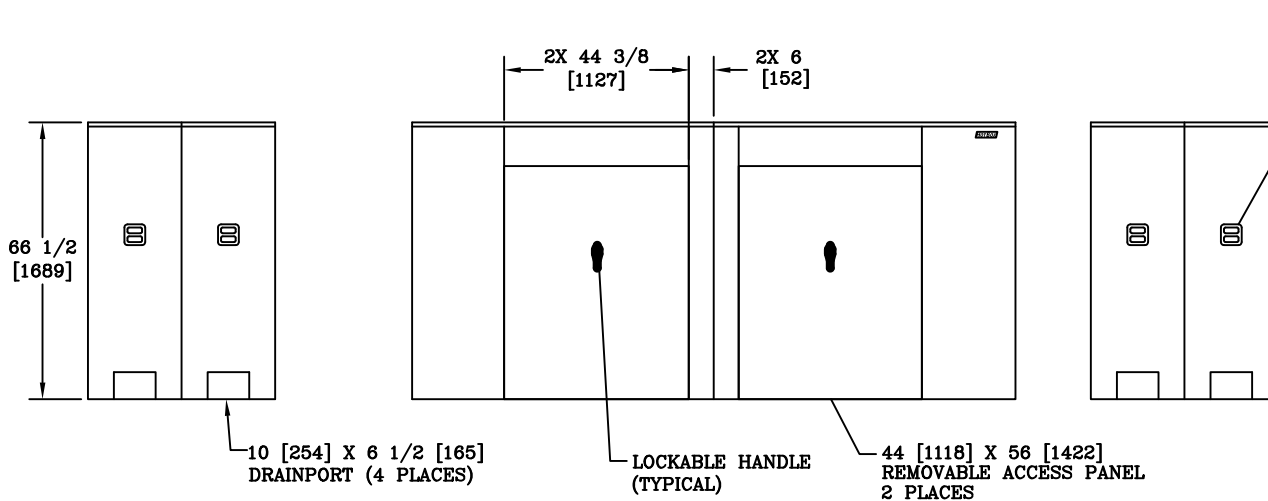

NOTES:

- HEAT IS PROVIDED BY (2) 1500WATT, 120V SINGLE PHASE HEATERS. FOR UNHEATED VERSION REPLACE THE PREFIX "H" WITH AN "L".
- INTERNAL DIMENSIONS: 42 [1067]W X 142 [3607]L X 65 [1651]H
- FOR RECOMMENDED SLAB SIZE ADD 9" [229] TO THE ENCLOSURE EXTERIOR.
- OLD P/N: HB10N

DIMENSIONS ARE IN INCHES OR MILLIMETERS IN BRACKETS UNLESS OTHERWISE NOTED.				HUBBELL		3621 INDUSTRIAL PARK DR LENOIR CITY, TN 37771 865-986-9726 www.quozite.com		LOC	
DRN	BY	DATE	WEIGHT	SCALE	DRAWING DESCRIPTION	REV	PROJECT NUMBER	SHEET 1 OF 1	DRAWING NUMBER
CHK	9/9/09	600#	LC						
ENG		272kg	S						
APR		3/8"=1'	A						
APR		SIZE	B	HOT BOX® (4 SECTION) ALUMINUM ENCLOSURE		9/09			
PROJECT NUMBER			SHEET 1 OF 1			DRAWING NUMBER			
09836						HA042142065			