



VIEW A-A

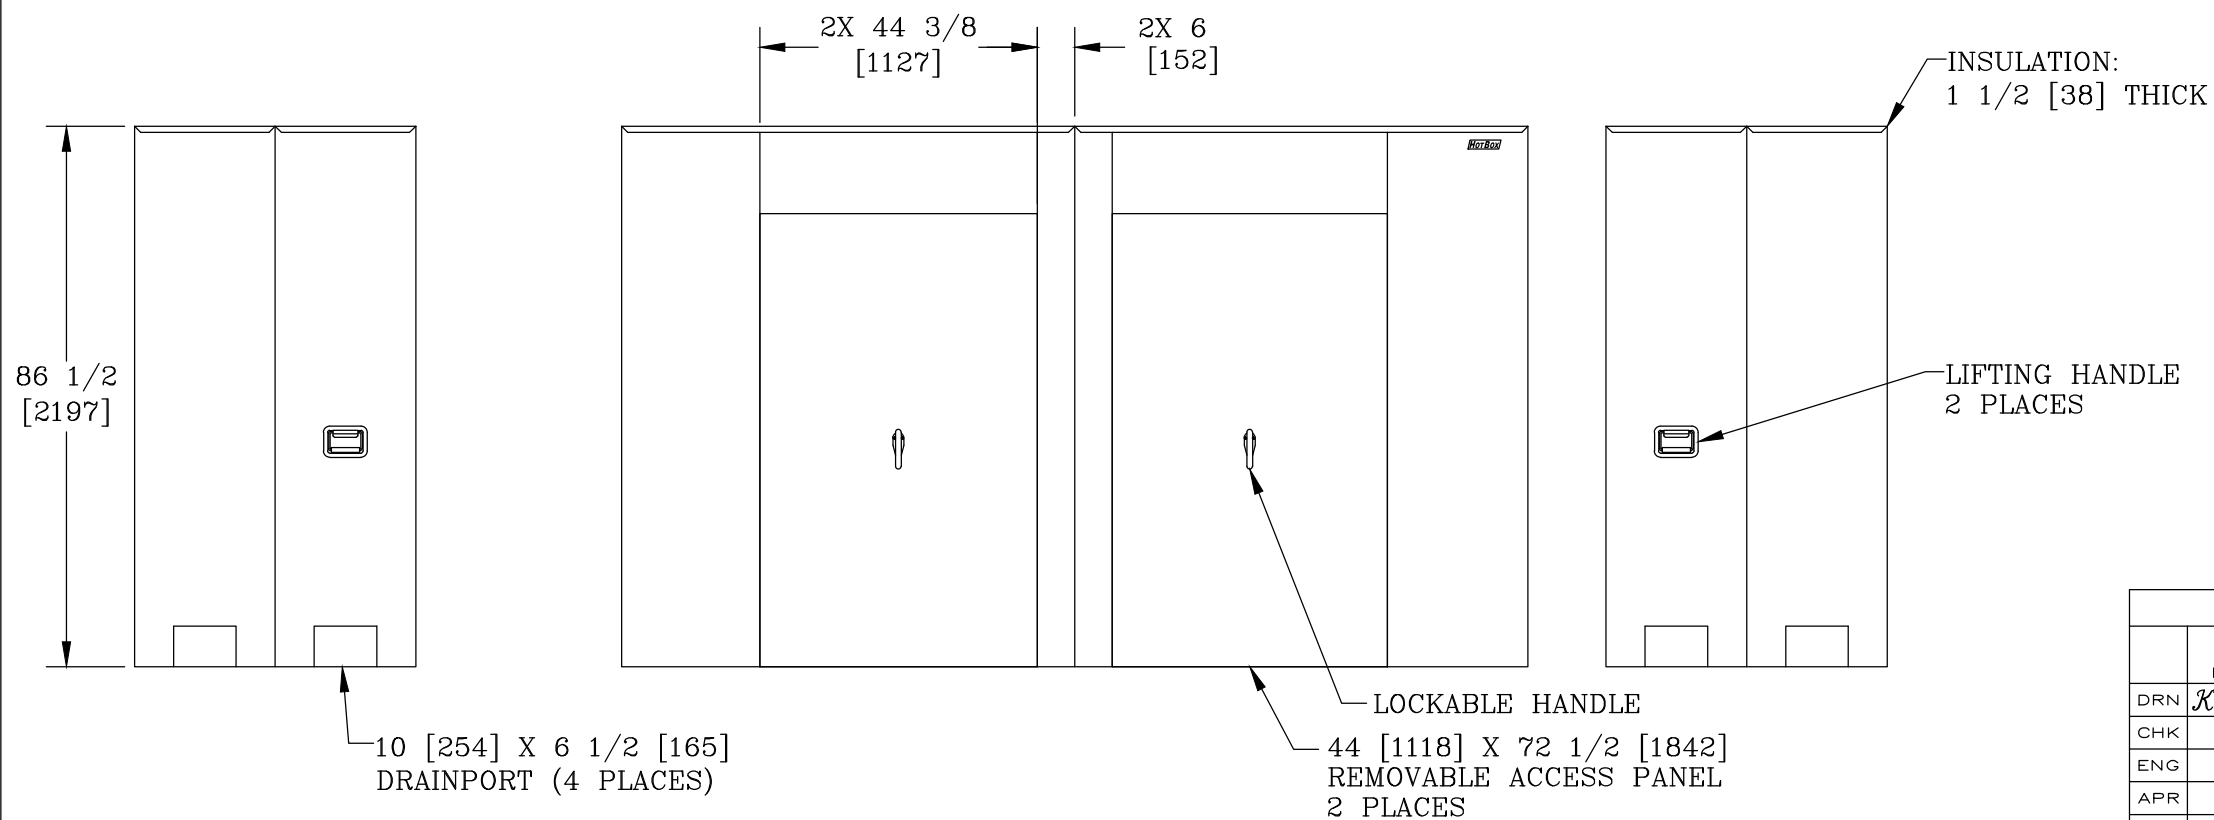

NOTES:

- HEAT IS PROVIDED BY (2) 1900WATT, 120V SINGLE PHASE HEATERS. FOR UNHEATED VERSION REPLACE THE PREFIX "H" WITH AN "L".
- INTERNAL DIMENSIONS: 42 [1067]W X 142 [3556]L X 85 [2159]H
- FOR RECOMMENDED SLAB SIZE ADD 9" [229] TO THE ENCLOSURE EXTERIOR.

DIMENSIONS ARE IN INCHES OR MILLIMETERS IN BRACKETS UNLESS OTHERWISE NOTED.

DRN	BY	DATE	WEIGHT	 3621 INDUSTRIAL PARK DR LENOIR CITY, TN 37771 800-346-3062 www.hot-box.com	LOC
CHK	KPC	9/9/09	700# 318kg		LC
ENG			SCALE	DRAWING DESCRIPTION HOT BOX® (4 SECTION) ALUMINUM ENCLOSURE HB10E	REV
APR			3/8"=1'		A
APR			SIZE B		9/09
PROJECT NUMBER			DRAWING NUMBER		
09819			HA042142085		
SHEET 1 OF 1					