
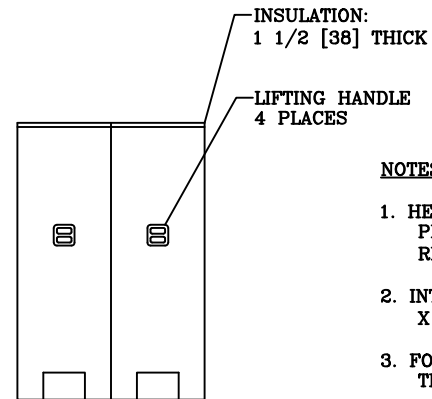


VIEW A-A

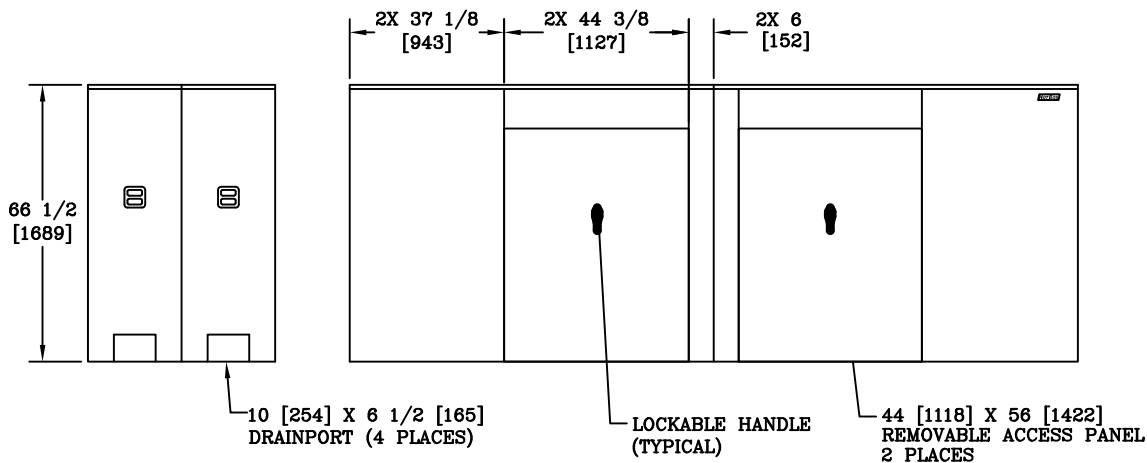

NOTES:

- HEAT IS PROVIDED BY (2) 1900WATT, 120V SINGLE PHASE HEATERS. FOR UNHEATED VERSION REPLACE THE PREFIX "H" WITH AN "L".
- INTERNAL DIMENSIONS: 42 [1067]W X 172 [4369]L X 65 [1651]H
- FOR RECOMMENDED SLAB SIZE ADD 9" [229] TO THE ENCLOSURE EXTERIOR.
- OLD P/N: HB10NS

DIMENSIONS ARE IN INCHES OR MILLIMETERS IN BRACKETS UNLESS OTHERWISE NOTED.				HUBBELL® 3621 INDUSTRIAL PARK DR LENOIR CITY, TN 37771 865-986-9726 www.quozite.com		LOC
DRN	BY	DATE	WEIGHT	DRAWING DESCRIPTION	HOT BOX® (4 SECTION) ALUMINUM ENCLOSURE	LC
CHK	KCP	9/14/09	675# 306kg			S
ENG			SCALE			REV
APR			3/8"=1'			A
APR			SIZE			9/09
PROJECT NUMBER			DRAWING NUMBER			
09874			SHAET 1 OF 1		HA042172065	