


VIEW A-A

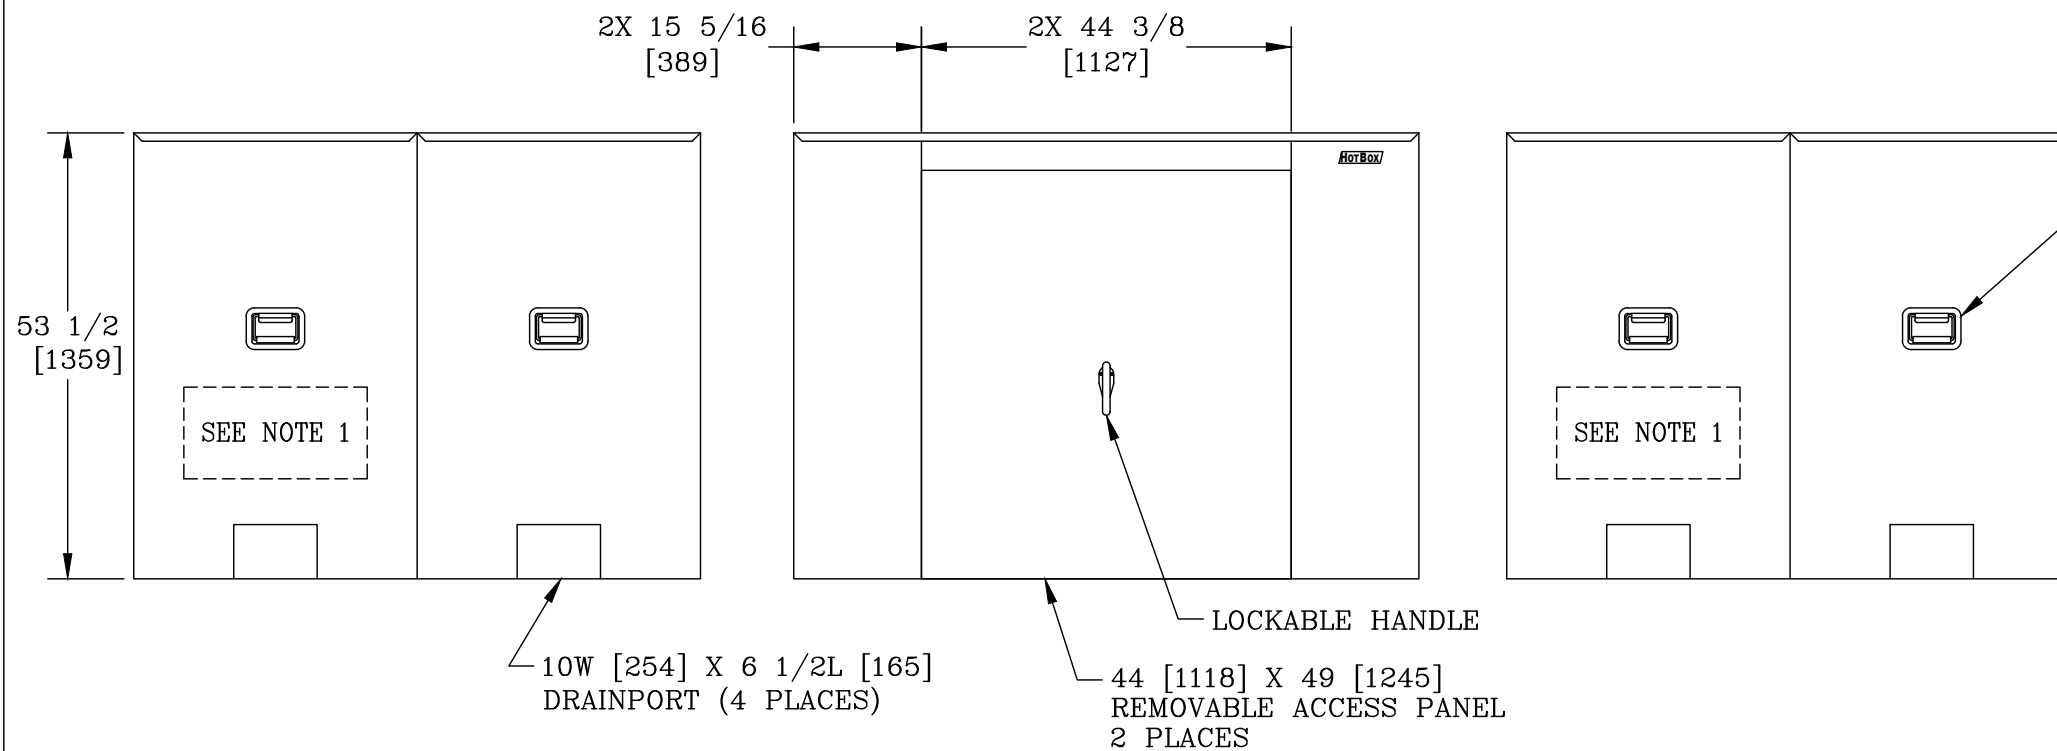


INSULATION:
1 1/2 [38] THICK

LIFTING HANDLE
4 PLACES

NOTES:

- HEAT IS PROVIDED BY (2) 1000WATT, 120V SINGLE PHASE HEATERS. FOR UNHEATED VERSION REPLACE THE PREFIX "H" WITH AN "L".
- INTERNAL DIMENSIONS: 65 [1651]W X 72 [1829]L X 52 [1321]H
- FOR RECOMMENDED SLAB SIZE ADD 9" [229] TO THE ENCLOSURE EXTERIOR.

DIMENSIONS ARE IN INCHES OR MILLIMETERS IN BRACKETS UNLESS OTHERWISE NOTED.

DRN	BY	DATE	WEIGHT	 3621 INDUSTRIAL PARK DR LENOIR CITY, TN 37771 800-346-3062 www.hot-box.com	LOC
CHK			248#		LC
ENG			112kg		S
APR			SCALE		REV
APR			1/2"=1'		A
PROJECT NUMBER			SIZE	DRAWING DESCRIPTION HOT BOX® (2 SECTION) ALUMINUM ENCLOSURE HB8000AE	9/09
09873			B		
SHEET 1 OF 1				DRAWING NUMBER	
				HA065072052	