


VIEW A-A

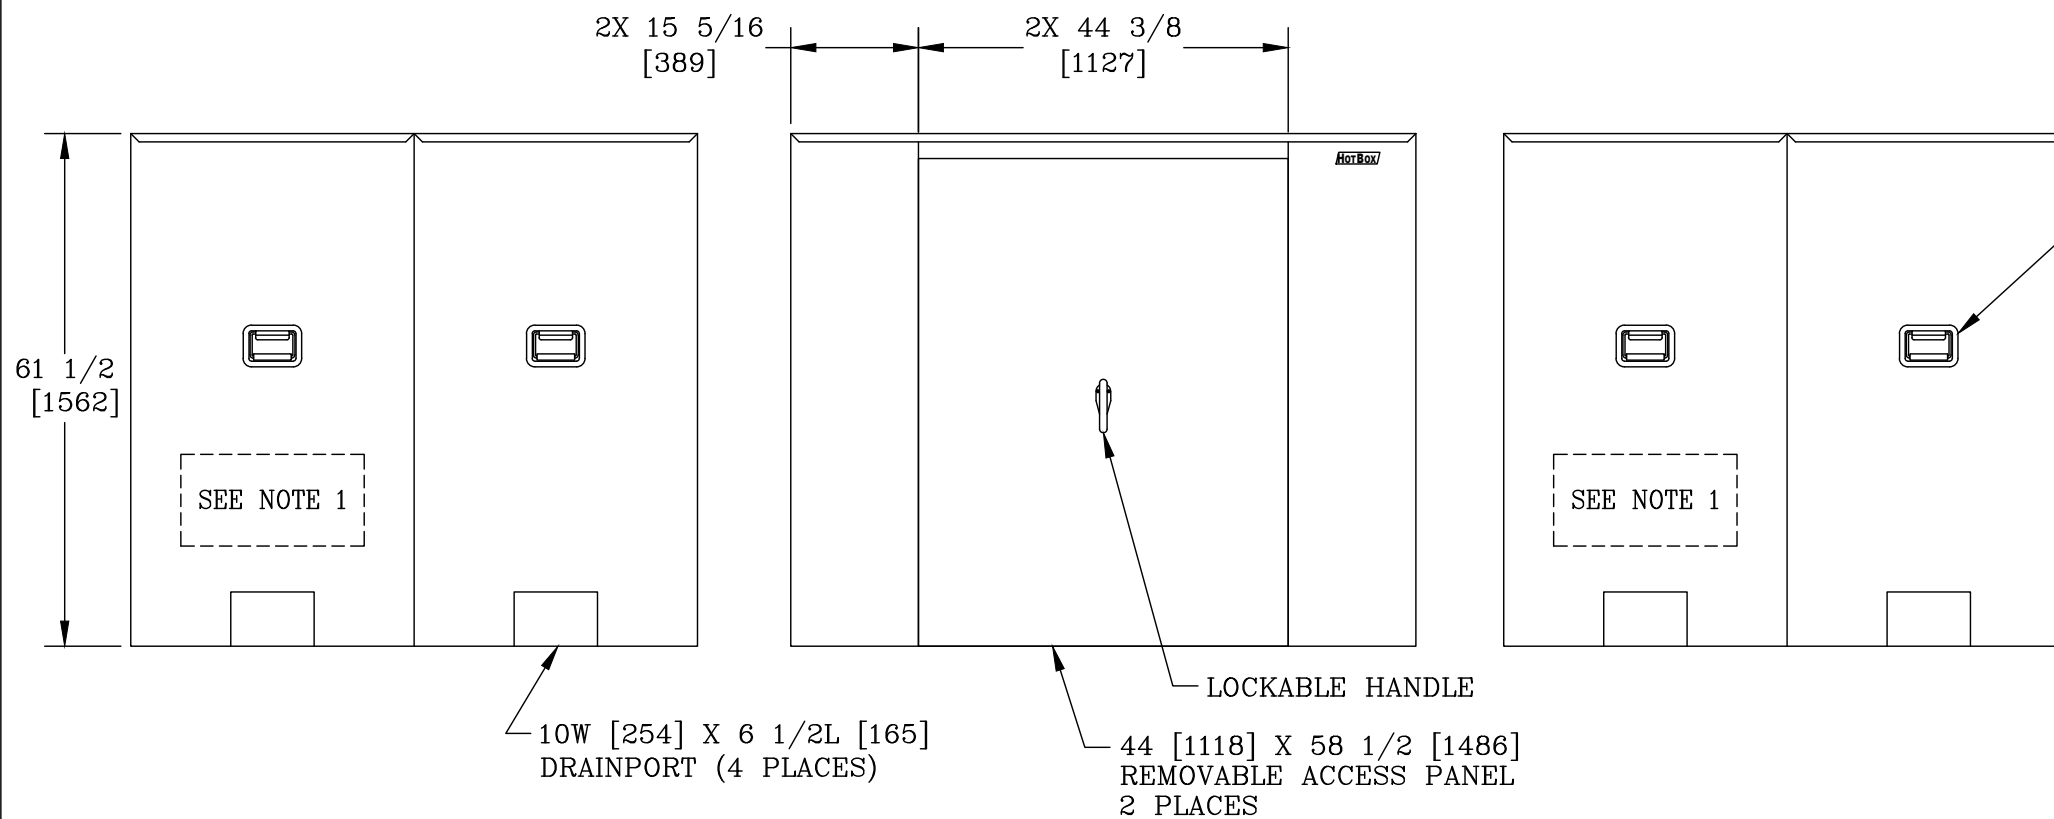


INSULATION:  
1 1/2 [38] THICK

LIFTING HANDLE  
4 PLACES

**NOTES:**

- HEAT IS PROVIDED BY (2) 1000WATT, 120V SINGLE PHASE HEATERS. FOR UNHEATED VERSION REPLACE THE PREFIX "H" WITH AN "L".
- INTERNAL DIMENSIONS: 65 [1651]W X 72 [1829]L X 60 [1524]H
- FOR RECOMMENDED SLAB SIZE ADD 9" [229] TO THE ENCLOSURE EXTERIOR.

DIMENSIONS ARE IN INCHES OR MILLIMETERS IN BRACKETS UNLESS OTHERWISE NOTED.

DRN	BY	DATE	WEIGHT	 3621 INDUSTRIAL PARK DR LENOIR CITY, TN 37771 800-346-3062 www.hot-box.com	LOC	
CHK		9/15/09	268# 122kg		LC	
ENG			SCALE	DRAWING DESCRIPTION	REV	
APR			1/2"=1'		<b>HOT BOX®</b> (2 SECTION) ALUMINUM ENCLOSURE HB8000AET	A
APR			SIZE B			9/09
PROJECT NUMBER			DRAWING NUMBER			
09874			HA065072060			
SHEET 1 OF 1						