

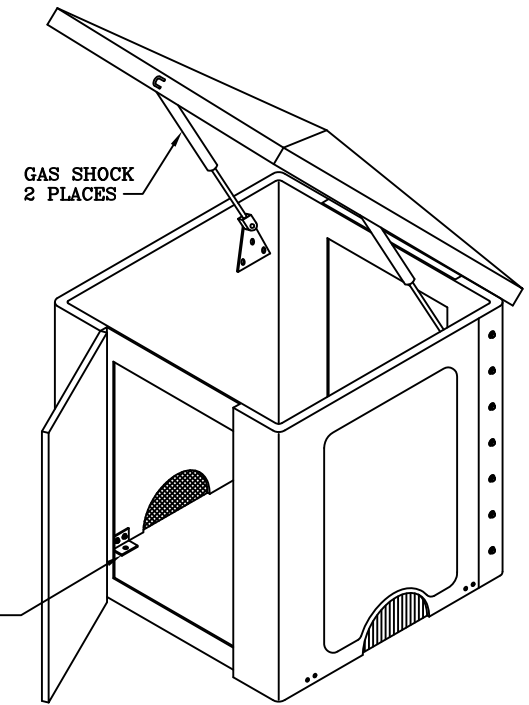


CUSTOMER APPROVAL
 APPROVED BY: _____
 DATE: _____

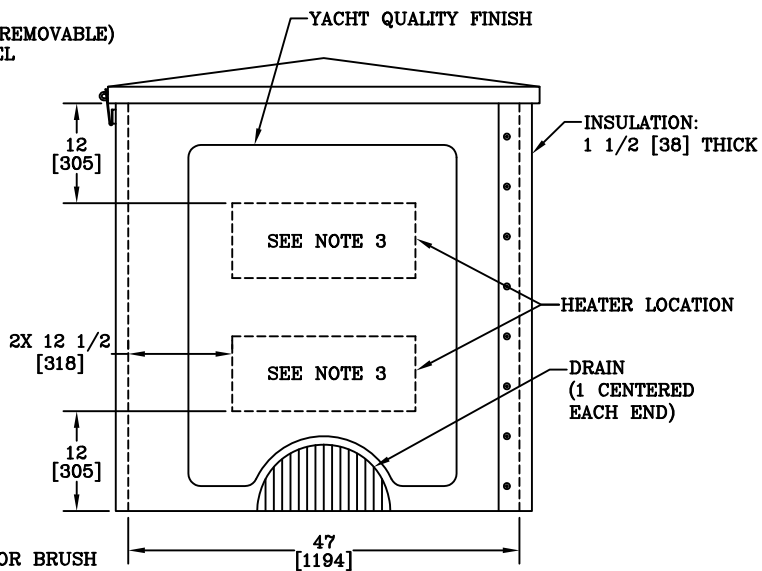

GAS SHOCK
 2 PLACES

SEE NOTE 4

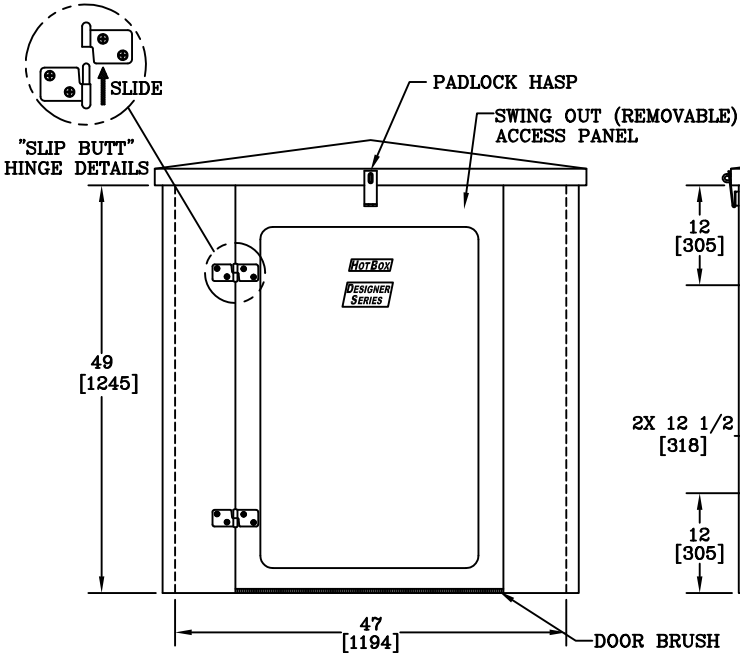

NOTES:

1. THE RECOMMENDED SLAB SIZE IS 57 [1448] X 57 [1448].
2. STANDARD COLOR IS BEIGE (OPTIONS AVAILABLE)
3. HEAT IS PROVIDED BY 1500WATT, 120V SINGLE PHASE HEATER WITH THERMOSTAT AND FAN.
4. FOUR INTERNAL BRACKETS AND CONCRETE ANCHORS ARE SUPPLIED WITH THE ENCLOSURE.
5. OLD P/N: HB6FEM

DIMENSIONS ARE IN INCHES OR MILLIMETERS IN BRACKETS UNLESS OTHERWISE NOTED.				924 LANE AVENUE JACKSONVILLE, FL 32254 904-786-0204 www.hot-box.com	LOC
BY	DATE	WEIGHT			LC
DRN	KP	9/24/09	315# 143kg	S	
CHK			SCALE	DRAWING DESCRIPTION	REV
ENG			3/4"=1'	HOT BOX® FIBERGLASS ENCLOSURE	B
APR			SIZE		11/10
APR			B		
PROJECT NUMBER			SHEET 1 OF 1		DRAWING NUMBER
					HMO47047049