



VIEW A-A

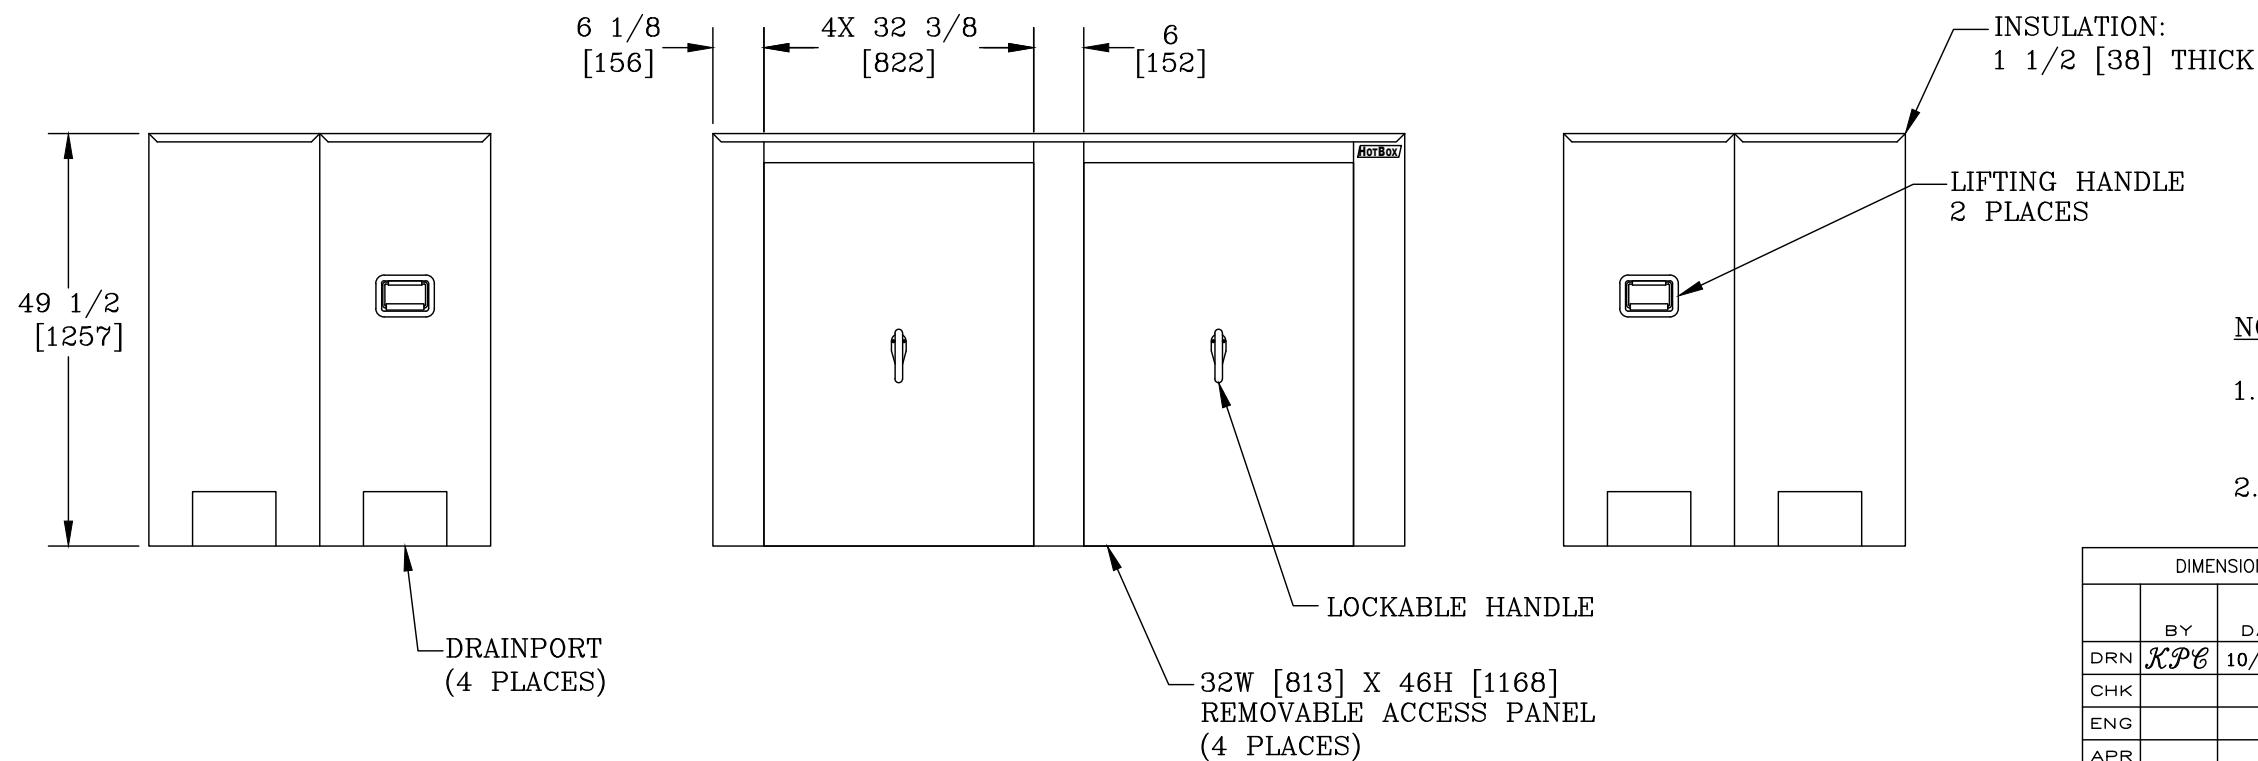

NOTES:

- INTERNAL DIMENSIONS: 38 [965]W X 80 [2032]L X 48 [1219]H
- FOR RECOMMENDED SLAB SIZE ADD 9" [229] TO THE ENCLOSURE EXTERIOR.

DIMENSIONS ARE IN INCHES OR MILLIMETERS IN BRACKETS UNLESS OTHERWISE NOTED.

DRN	BY	DATE	WEIGHT	 3621 INDUSTRIAL PARK DR LENOIR CITY, TN 37771 800-346-3062 www.hot-box.com	LOC
CHK	KPC	10/1/09	200# 91kg		LC
ENG			SCALE	DRAWING DESCRIPTION	REV
APR			1/2"=1'		HOT BOX® (2 SECTION) ALUMINUM ENCLOSURE LB3FE-DT
APR			SIZE		10/09
			B		
PROJECT NUMBER			DRAWING NUMBER		
091084			LA038080048		
SHEET			1 OF 1		