
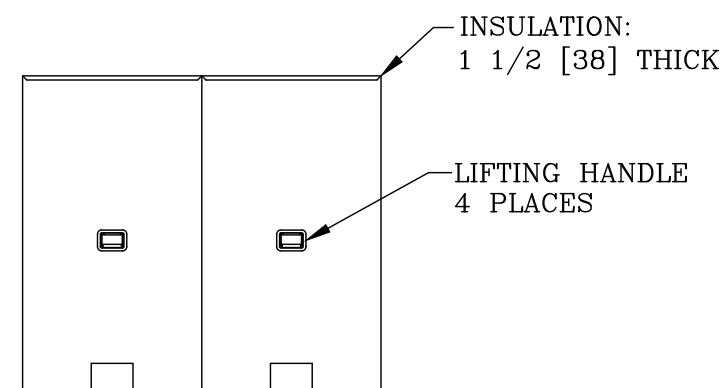


VIEW A-A

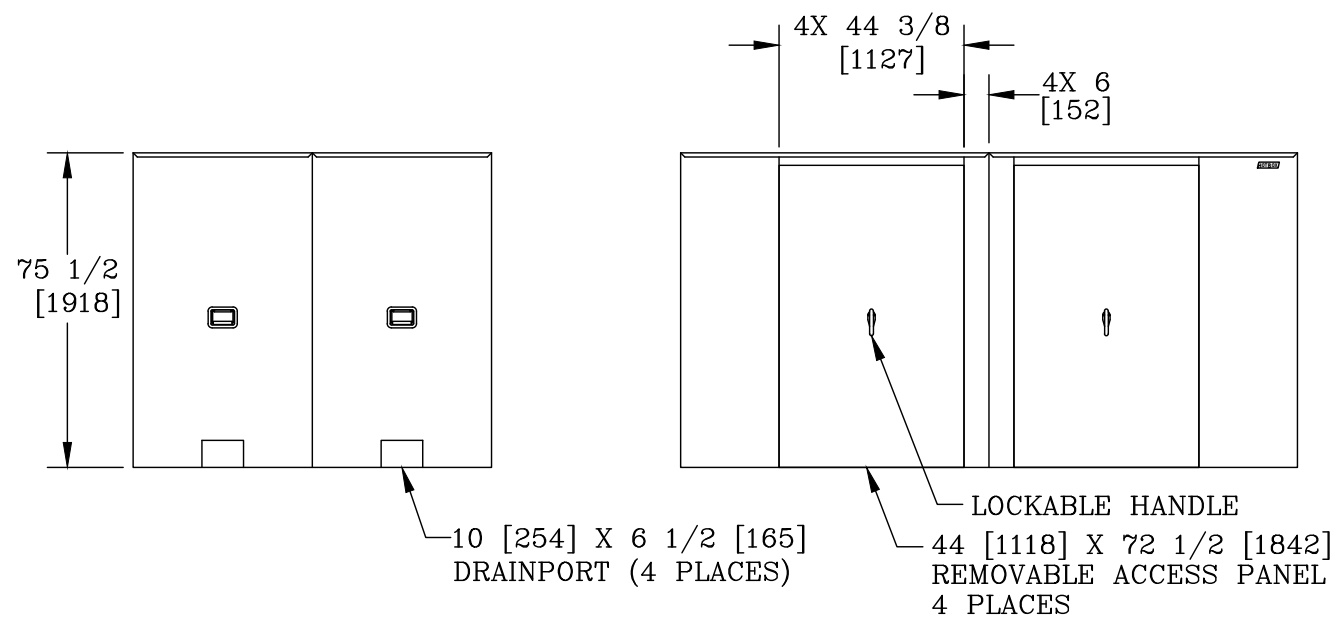

NOTES:

- INTERNAL DIMENSIONS: 83 [2108]W X 145 [3683]L X 74 [1880]H
- FOR RECOMMENDED SLAB SIZE ADD 9" [229] TO THE ENCLOSURE EXTERIOR.

DIMENSIONS ARE IN INCHES OR MILLIMETERS IN BRACKETS UNLESS OTHERWISE NOTED.			
DRN	BY	DATE	WEIGHT
CHK	KPC	9/10/09	567# 257kg
ENG			SCALE
APR			1/4"=1'
APR			SIZE
			B
PROJECT NUMBER		DRAWING NUMBER	
09856		LA083145074	
SHEET 1 OF 1			



3621 INDUSTRIAL PARK DR
LENOIR CITY, TN 37771
800-346-3062
www.hot-box.com

DRAWING DESCRIPTION
HOT BOX®
(4 SECTION) ALUMINUM ENCLOSURE
LB8E-DS

LOC
LC
S
REV
A
9/09