
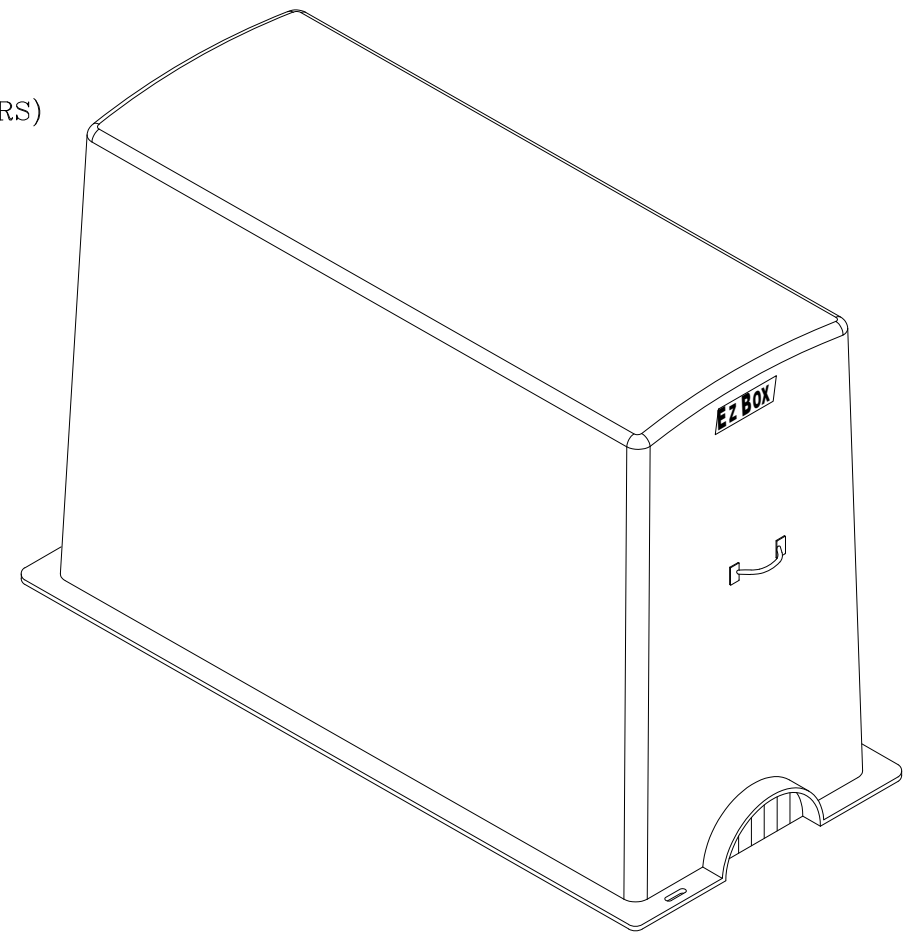
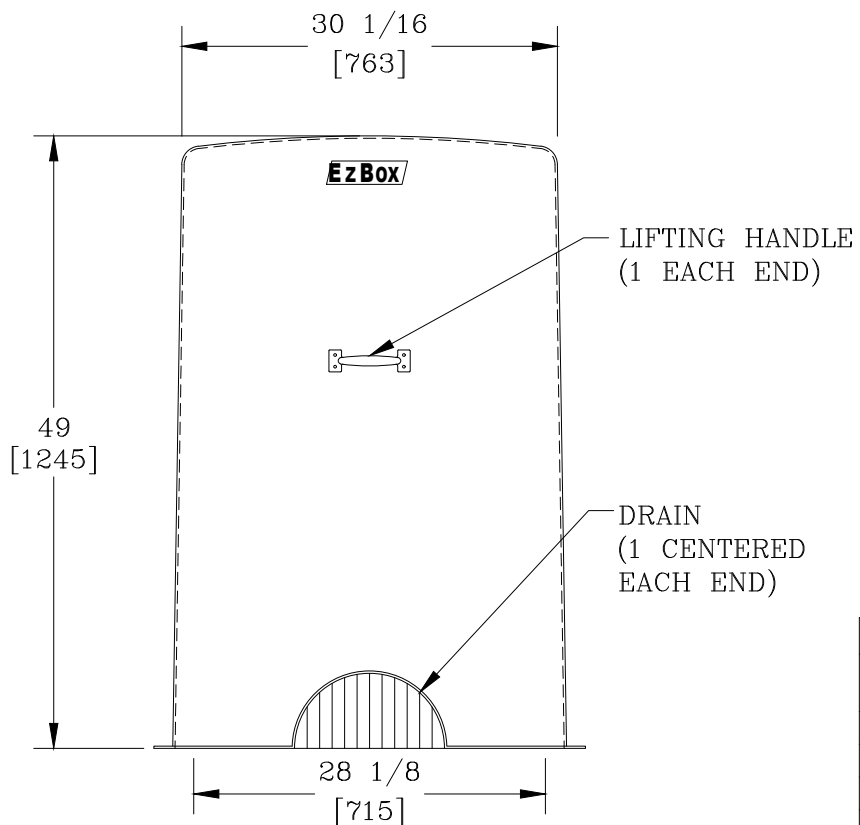
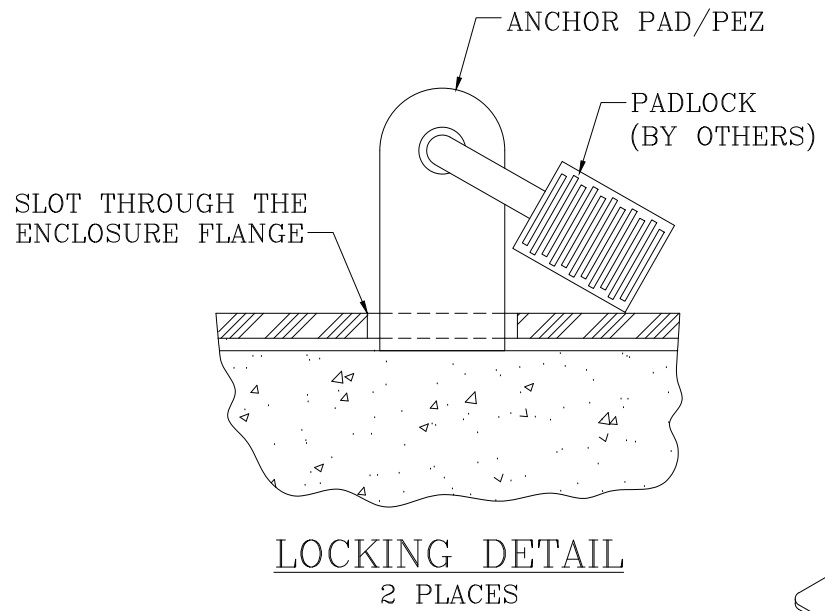
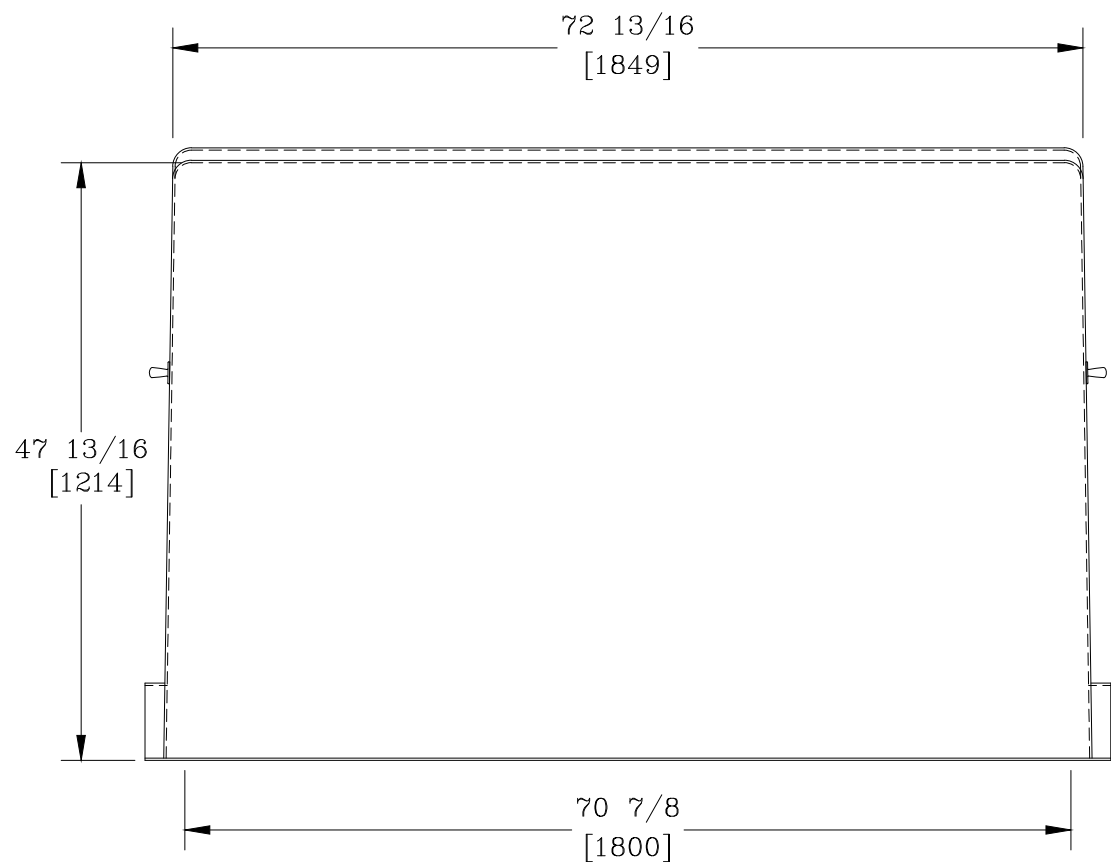


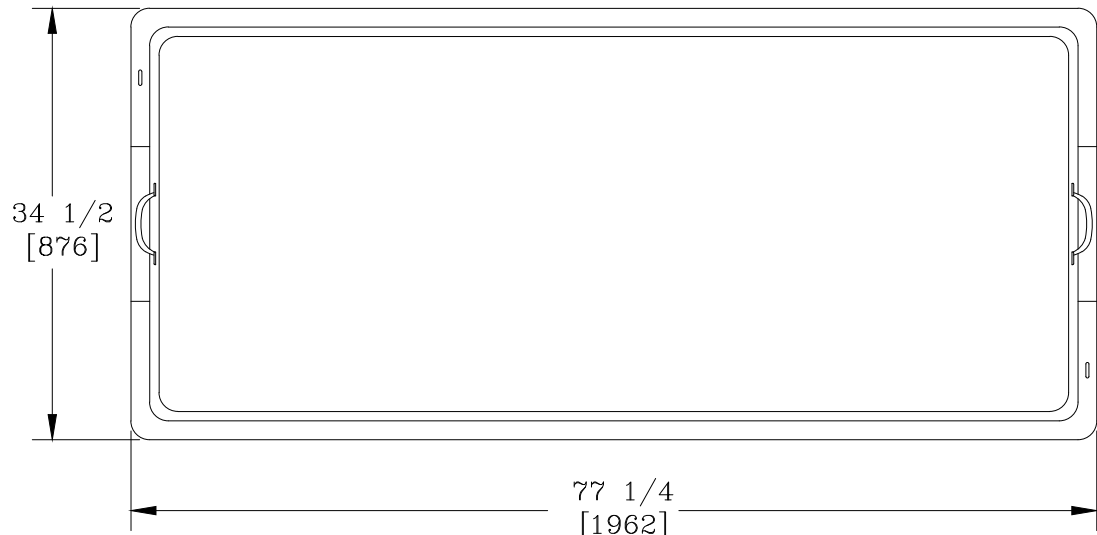

NOTES:

1. INSULATION AND HEAT IS NOT PROVIDED WITH THIS ENCLOSURE.
2. STANDARD COLOR IS BEIGE. (OPTIONS AVAILABLE)
3. FOR RECOMMENDED SLAB SIZE ADD 9" [229] TO THE ENCLOSURE EXTERIOR.

DIMENSIONS ARE IN INCHES OR MILLIMETERS IN BRACKETS UNLESS OTHERWISE NOTED.						
	BY	DATE	WEIGHT 150# 68kg	 3621 INDUSTRIAL PARK DR LENOIR CITY, TN 37771 800-346-3062 www.hot-box.com	LOC	
DRN	JPH	7/8/15	SCALE		DRAWING DESCRIPTION HOT BOX® FIBERGLASS DROP OVER ENCLOSURE VGEZ3	LC
CHK	KPC	7/8/15	3/4"=1'	REV		
ENG				A		
APR	MEF	7/8/15	SIZE			
APR			B			7/15
PROJECT NUMBER 111401				DRAWING NUMBER VE026070045		
SHEET 1 OF 1						