
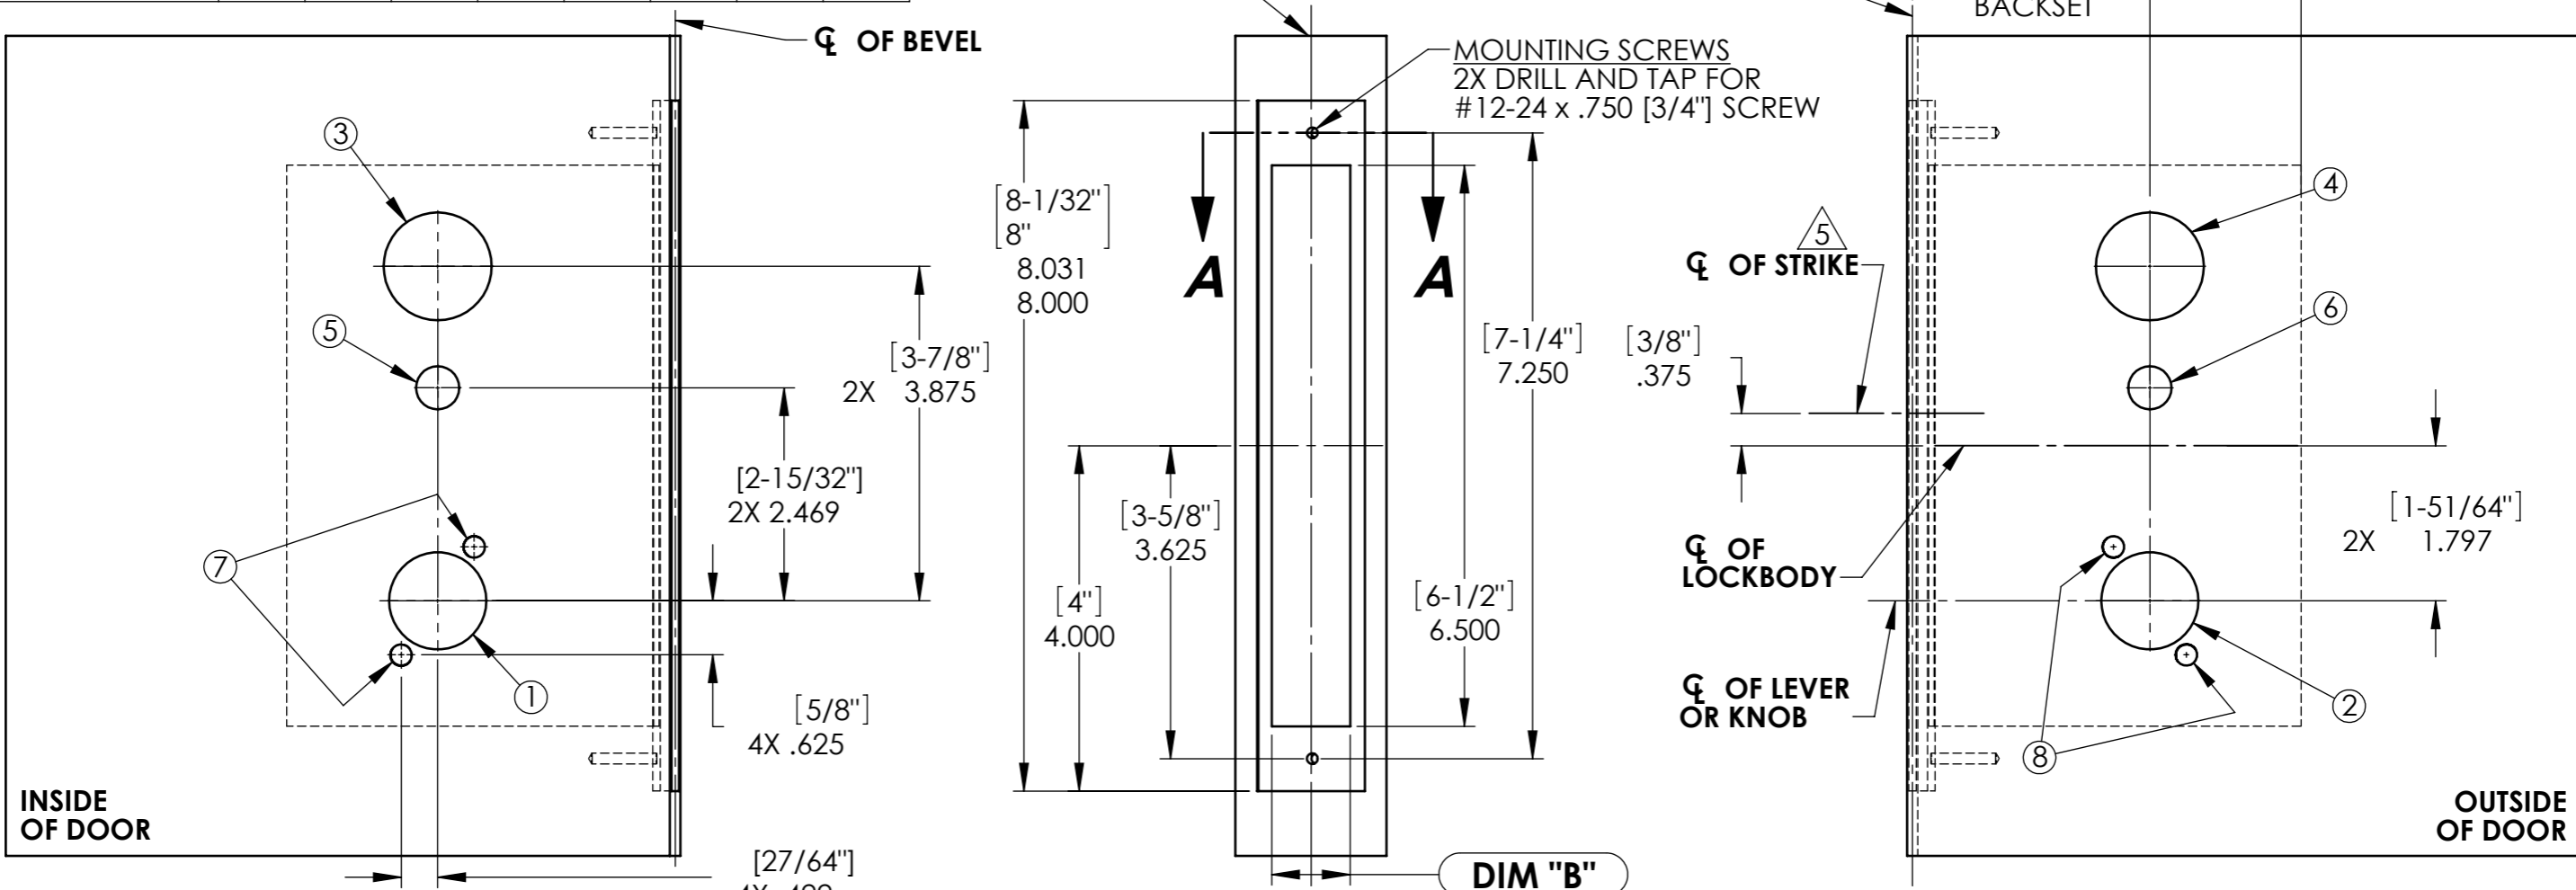


| FUNCTION | REQUIRED HOLES | | | | | | | |
|--|---------------------------------|---------------------------------|---------------------------------|---------------------------------|------------------------------|------------------------------|------------------------------|------------------------------|
| | 1 1.125" [1-1/8"] DIA. | 2 1.125" [1-1/8"] DIA. | 3 1.250" [1-1/4"] DIA. | 4 1.250" [1-1/4"] DIA. | 5 .500" [1/2"] DIA. | 6 .500" [1/2"] DIA. | 7 .250" [1/4"] DIA. | 8 .250" [1/4"] DIA. |
| 03, 21 | | | | ■ | ■ | | | |
| 04, 27, 30, 37, 55, 70, 71, 89, NAC-270/271 | ■ | ■ | | ■ | | | ■ | ■ |
| 06, 91 | ■ | | | ■ | | | ■ | |
| 05*, 24, 25, 28, 43, 45, 47, 50, 51, 56, 57, 58, 67, 281, NAC-280/281 13, 95 | ■ | ■ | | ■ | ■ | | ■ | ■ |
| 15, 96, 97, NAC-274/275 | ■ | ■ | | | | | ■ | ■ |
| 16, 17, 26, 29, 38, 39, 40, 41, 46, 48, 49, 52, 59, 72, 73, 90 | ■ | ■ | ■ | ■ | | | ■ | ■ |
| 20 | | | | ■ | | | | |
| 22 | | | | ■ | | | | |
| 23 | | | ■ | ■ | ■ | | | |
| 31, 35, 36 | | ■ | | ■ | | | | ■ |
| 65, 66, 68 | ■ | ■ | | ■ | ■ | ■ | ■ | ■ |
| 92 | ■ | | ■ | ■ | | | ▲ | |
| NAC-284/285 | ■ | ■ | | ■ | ■ | | ■ | ■ |

* ALL 05 LOCKS
MANUFACTURED PRIOR
TO 7/6/04 USE 55
FUNCTION DOOR PREP.

| LOCK LINES & VARIATIONS | VARIABLE DIMENSIONS | | |
|--|------------------------|--------------------------|----------------|
| | DIM "A" | DIM "B" | DIM "C" |
| | 7800 & 8200 | 1.250 ± .015 [1-1/4"] | .906 [29/32"] |
| 1- PREFIX | 1.062 ± .015 [1-1/16"] | .906 [29/32"] | 4.125 [4-1/8"] |
| 74- PREFIX | 1.250 ± .015 [1-1/4"] | 1.125 [1-1/8"] | 4.250 [4-1/4"] |
| NAC- & RX- PREFIX | 1.250 ± .015 [1-1/4"] | 1.250 [1-1/4"] | 4.375 [4-3/8"] |
| H - & HT- PREFIX | 1.250 ± .015 (1-1/4") | 1.125 +0/-0.062 [1-1/8"] | 4.375 (4-3/8") |
| 7800 & 8200 WITH ONE-SIDED TRIM ONLY FUNCTIONS 06, 13, 31, 25, 36, 91 & 95 | 1.250 ± .015 (1-1/4") | 1.125 +0/-0.062 [1-1/8"] | 4.125 (4-1/8") |

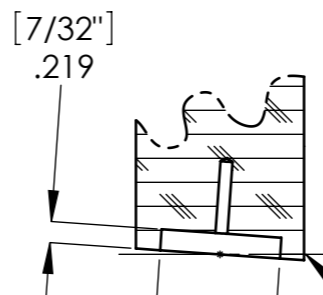

- NOTES:
- DENOTES HOLE REQUIRED FOR FUNCTION LISTED. (CHECK TABLE BEFORE CUTTING HOLE.)
 - ▲ DENOTES HOLE #7 NOT REQUIRED FOR 7892 LOCKSET.
 - REFER TO TRIM TEMPLATE FOR ADDITIONAL HOLE REQUIREMENTS. SEE CATALOG FOR BOLT DIMENSIONS.
 - SUITABLE REINFORCEMENTS REQUIRED FOR METAL DOORS.
 - FOR DETAILS, SEE STRIKE TEMPLATE 7063.
 - FOR ADDITIONAL DETAIL FOR ELECTRIFIED FUNCTIONS (70-73 & NAC-270/271/274/275/280/281), SEE TEMPLATE 7065.
 - FOR BH TRIM SEE TEMPLATES 4711 AND 4745.
 - STILE: 4-1/2" MIN FOR MECHANICAL, 4-3/4" MIN FOR ELECTRIFIED FUNCTIONS.

DETAIL OF SUGGESTED DOOR-CUT

| INDICATOR PREFIXES | |
|--------------------|------------|
| VNA | HOLE 6 |
| VNB | HOLE 5 |
| VNC | HOLE 5 & 6 |

| | |
|------------------------------|--|
| SARGENT ASSA ABLOY | SARGENT Manufacturing Company 100 Sargent Drive New Haven, CT 06511 |
| | RELEASE DATE 09-MAY-19 |
| TEMPLATE: 8200 & 9200 | TEMPLATE NO. 7057 27 |