

GT-BUILD

Product:

Alu Tagfod 12 u. asfalt

Data:

Scale: 1:1

Material EN AW-1060-H14


Material thickness 0.6 mm.

Material length 1000 mm.

Pcs/pallet 1200

Pcs/box 50

NOTE:

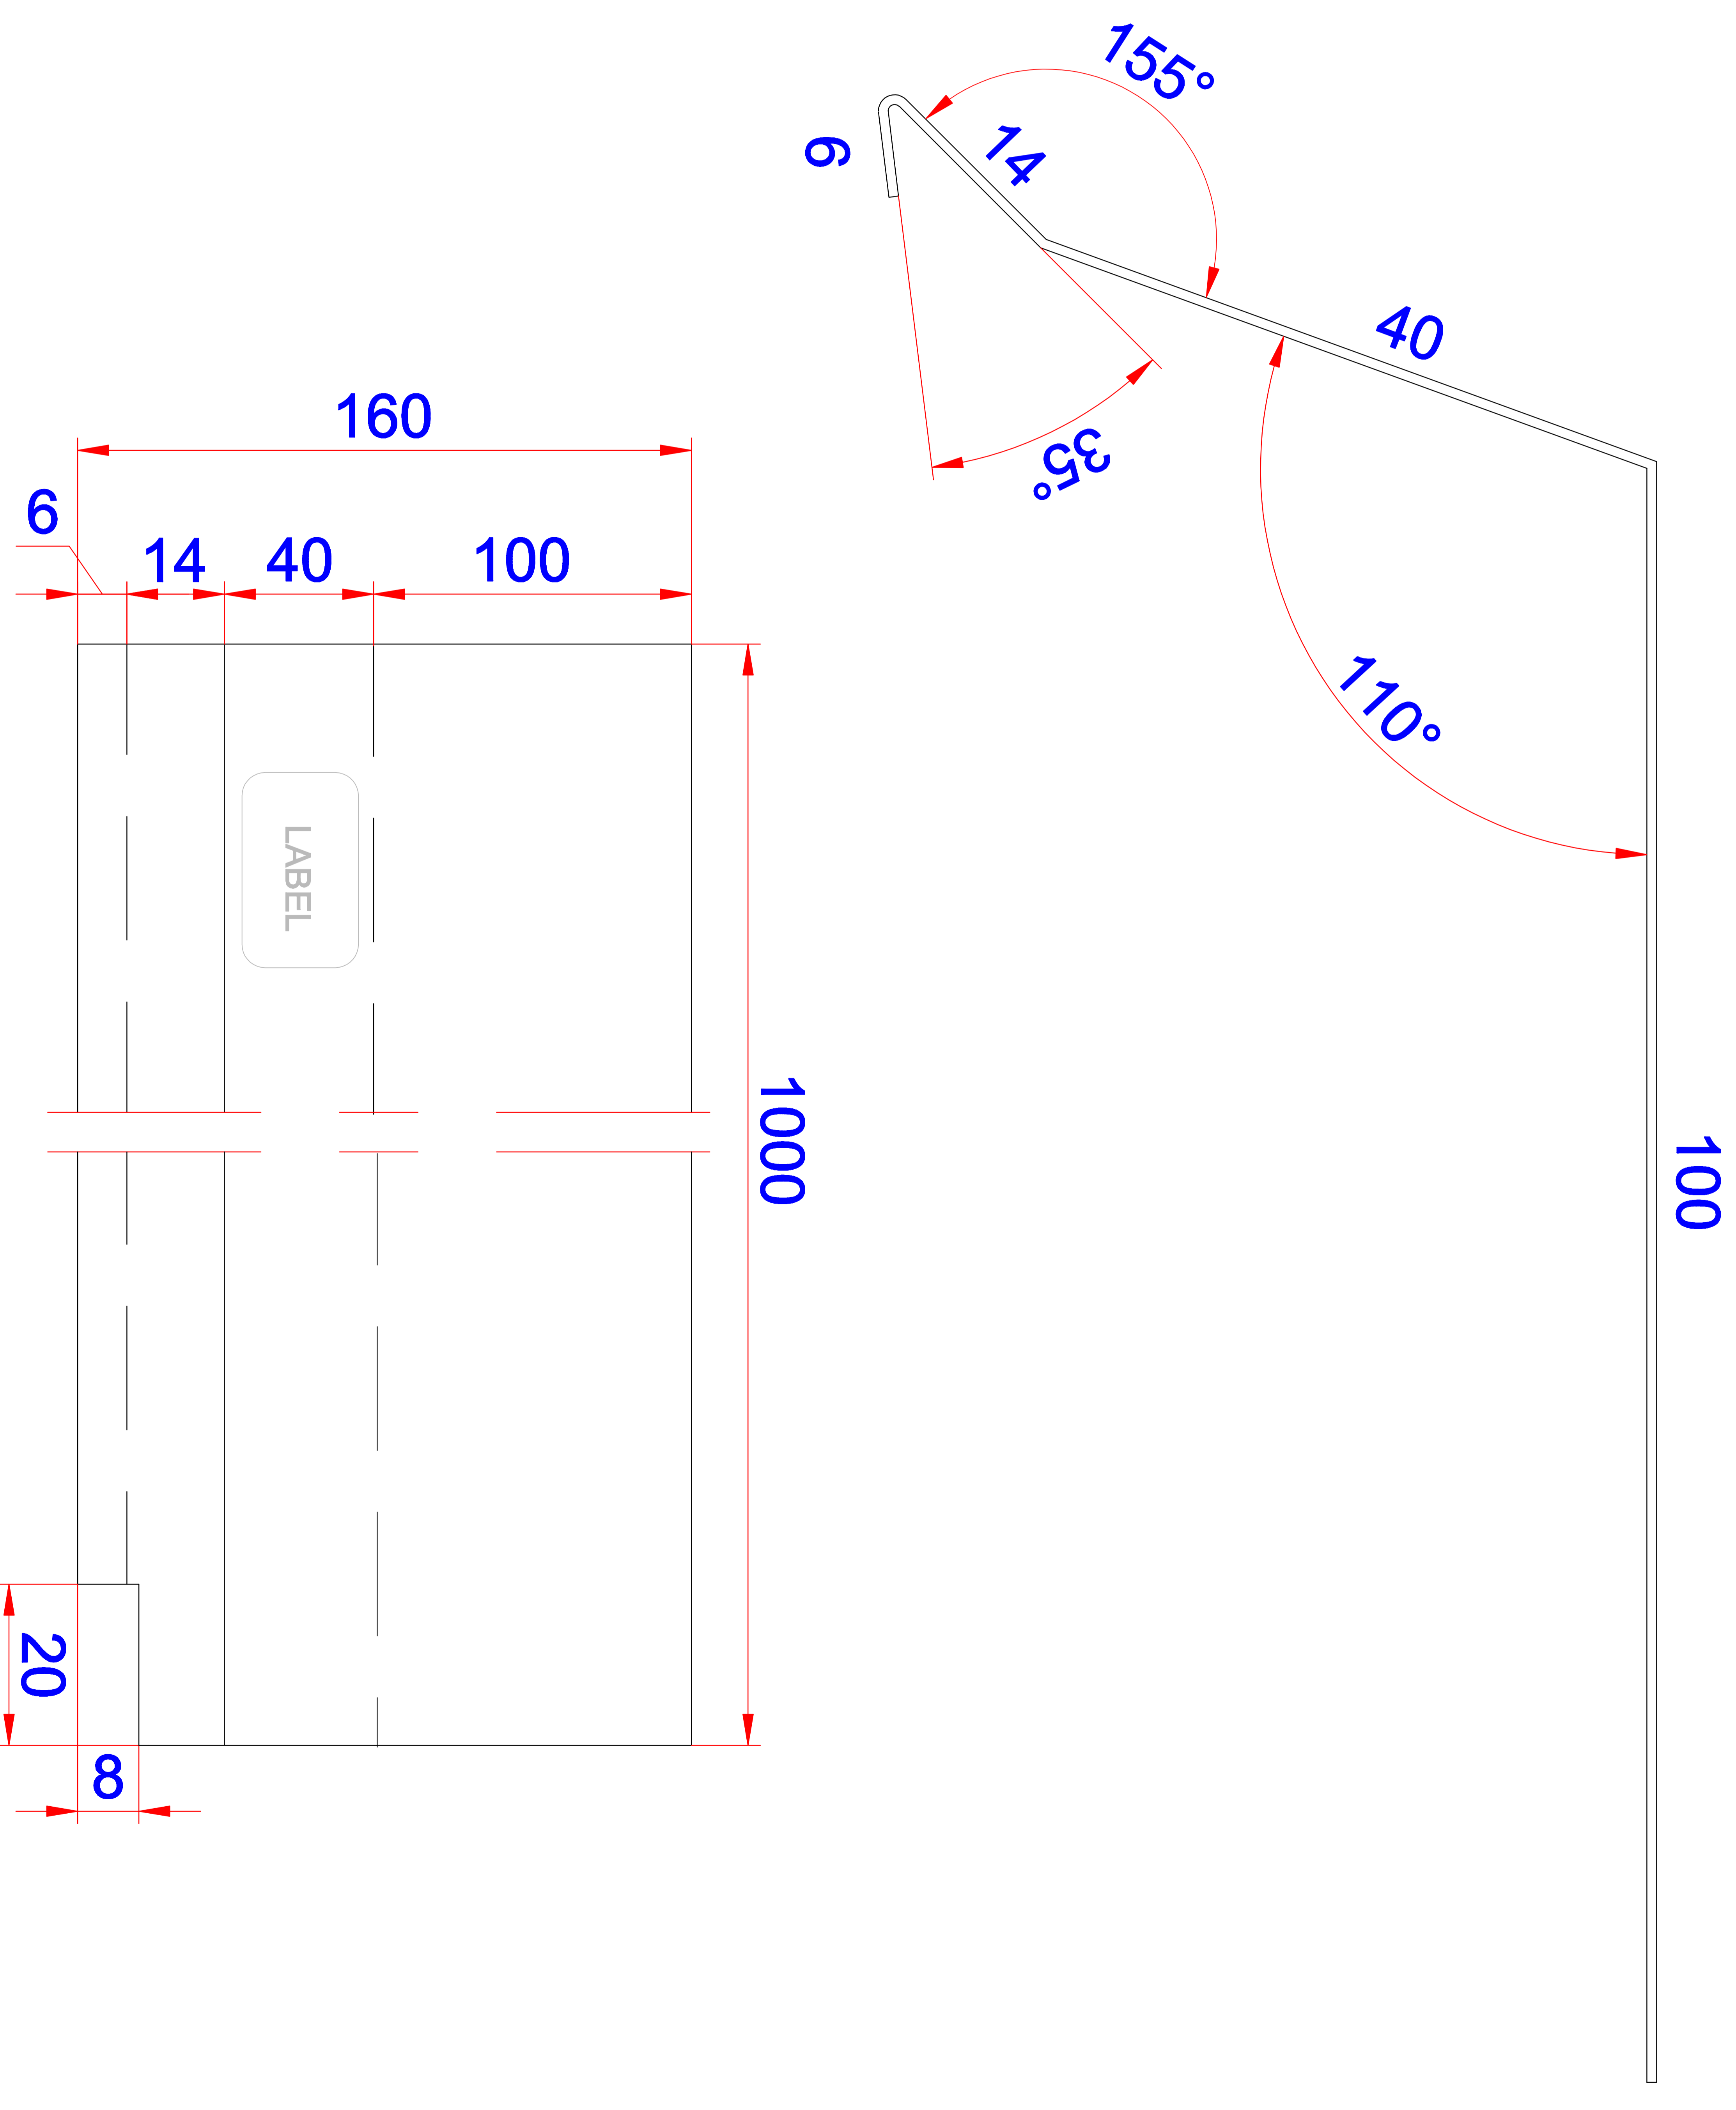

Date 30.01.2018

NO. TP02004-GTB