

# GT-BUILD

Product:

Alu Facadeprofil 6C

Data:

Scale: 1:1

Material EN AW-1060-H14



Material thickness 0.6 mm.

Material length 1000mm.

Pcs/pallet

Pcs/box

NOTE:

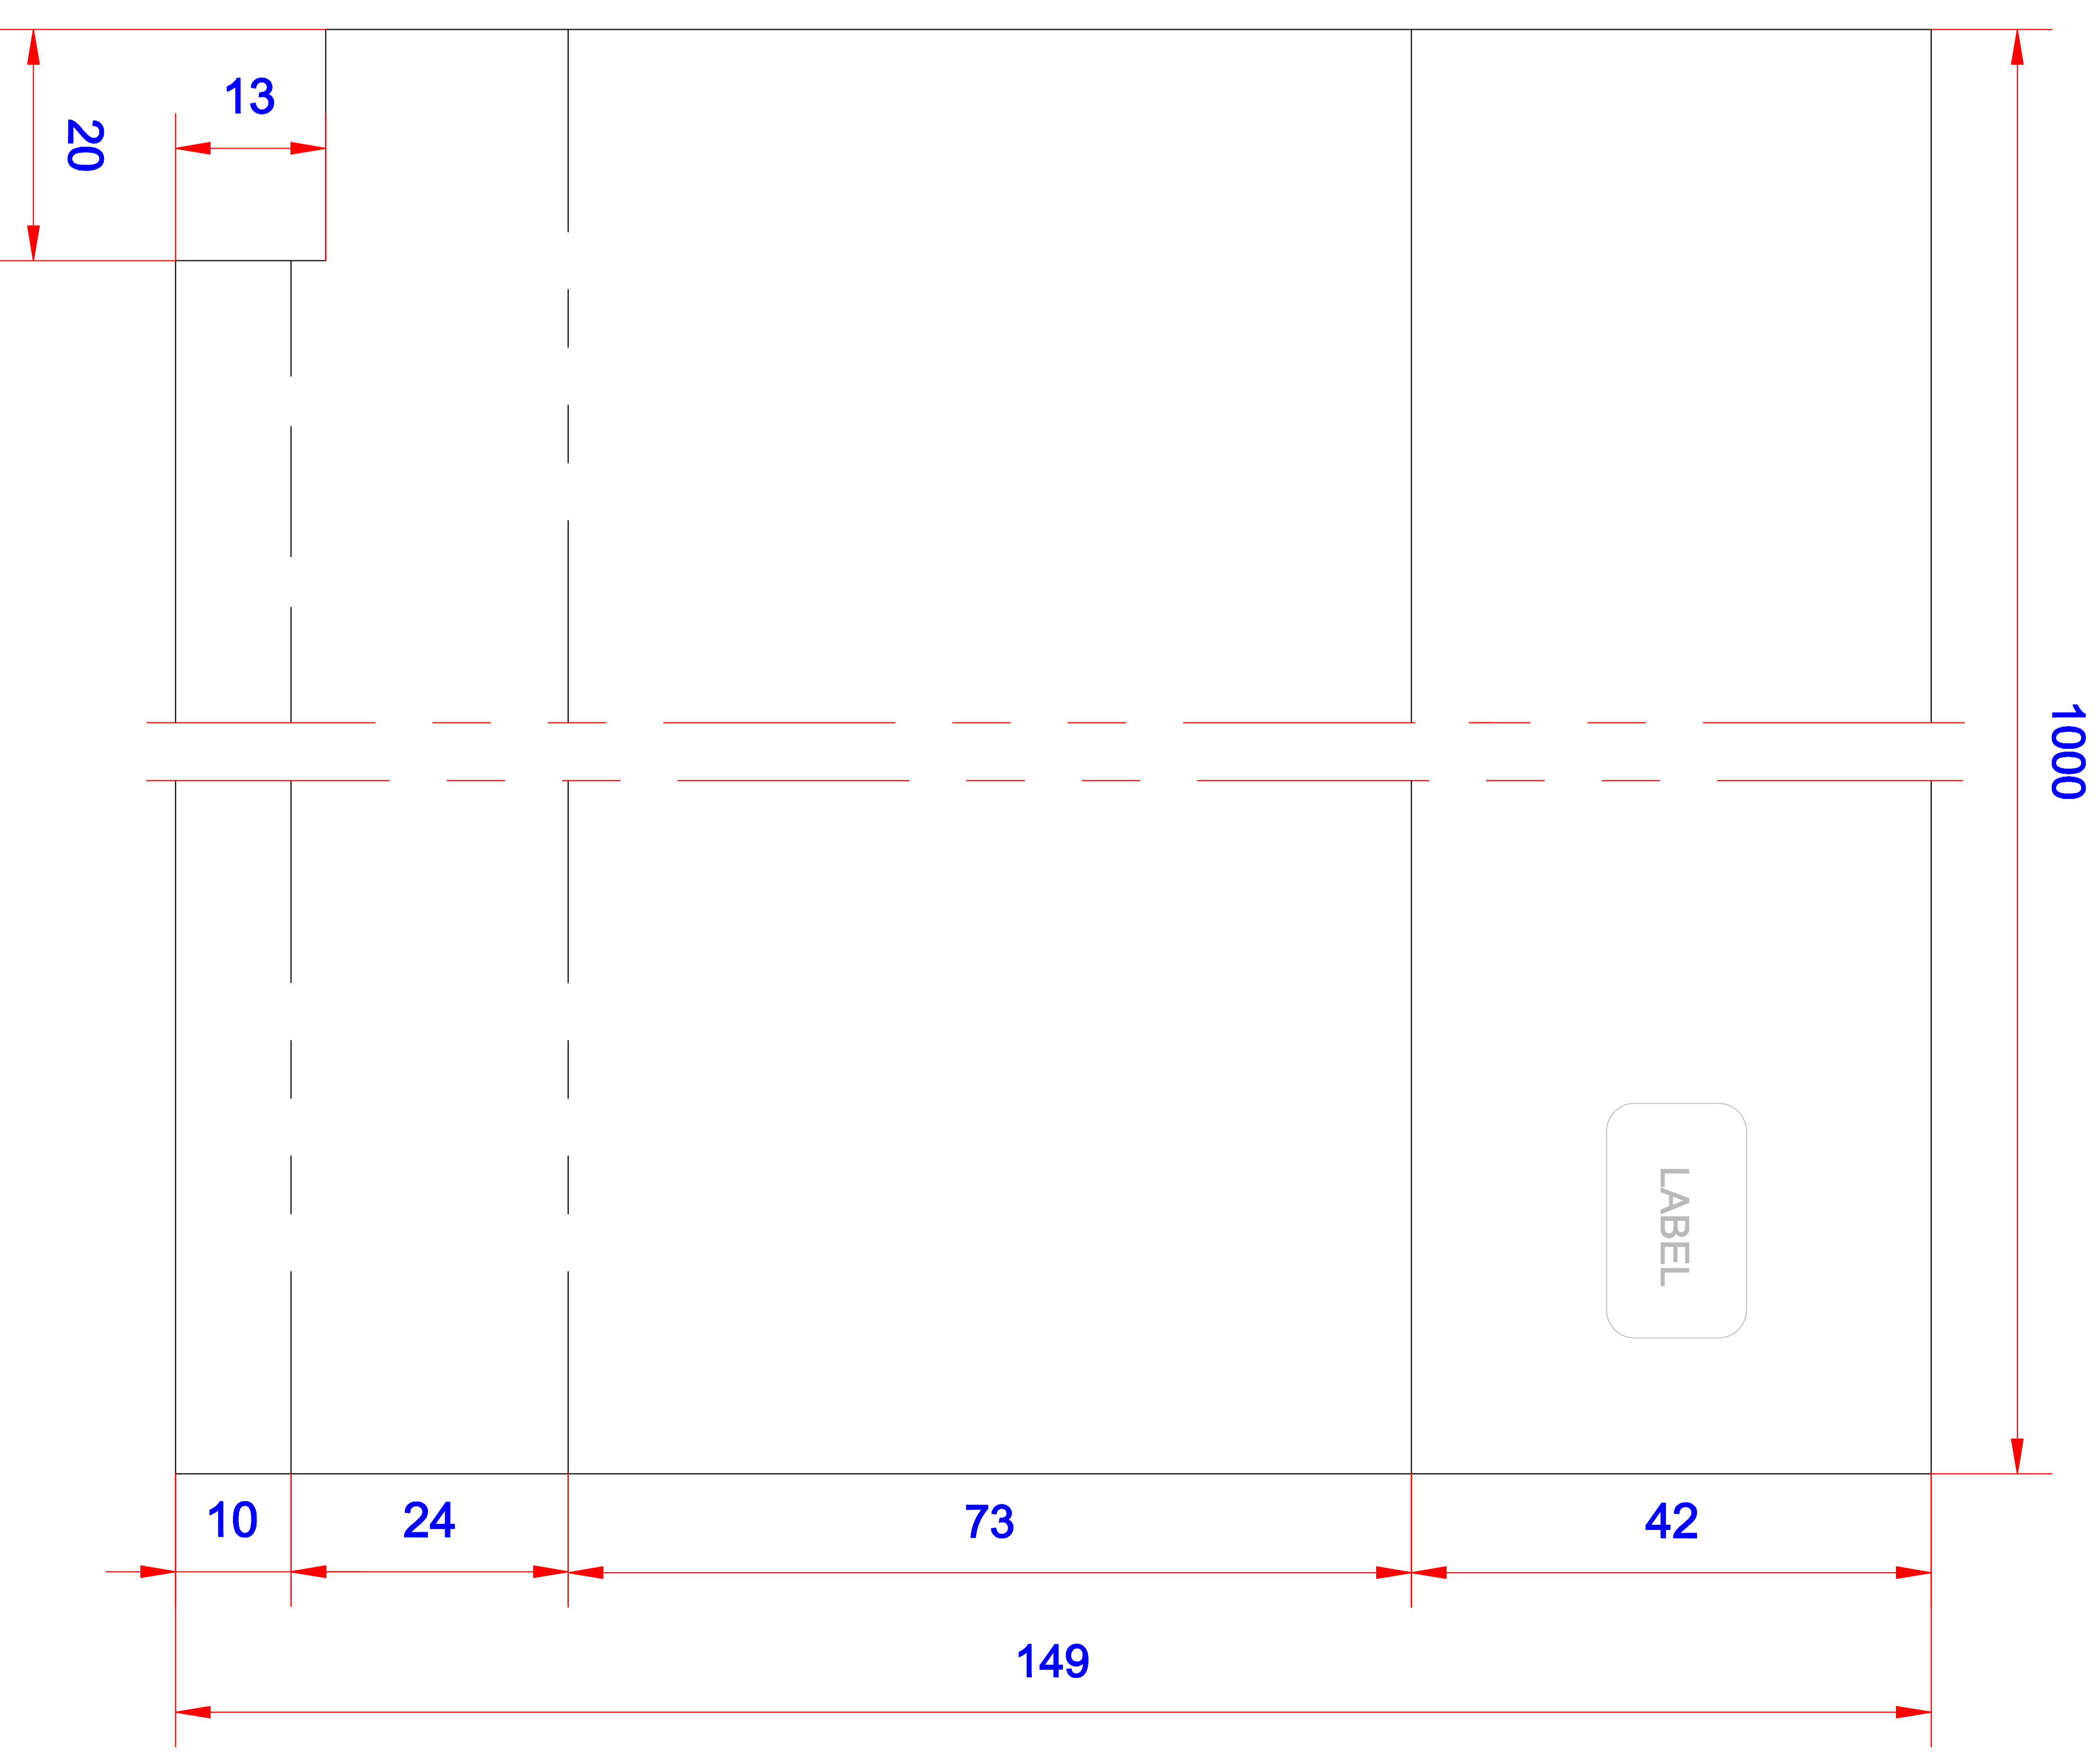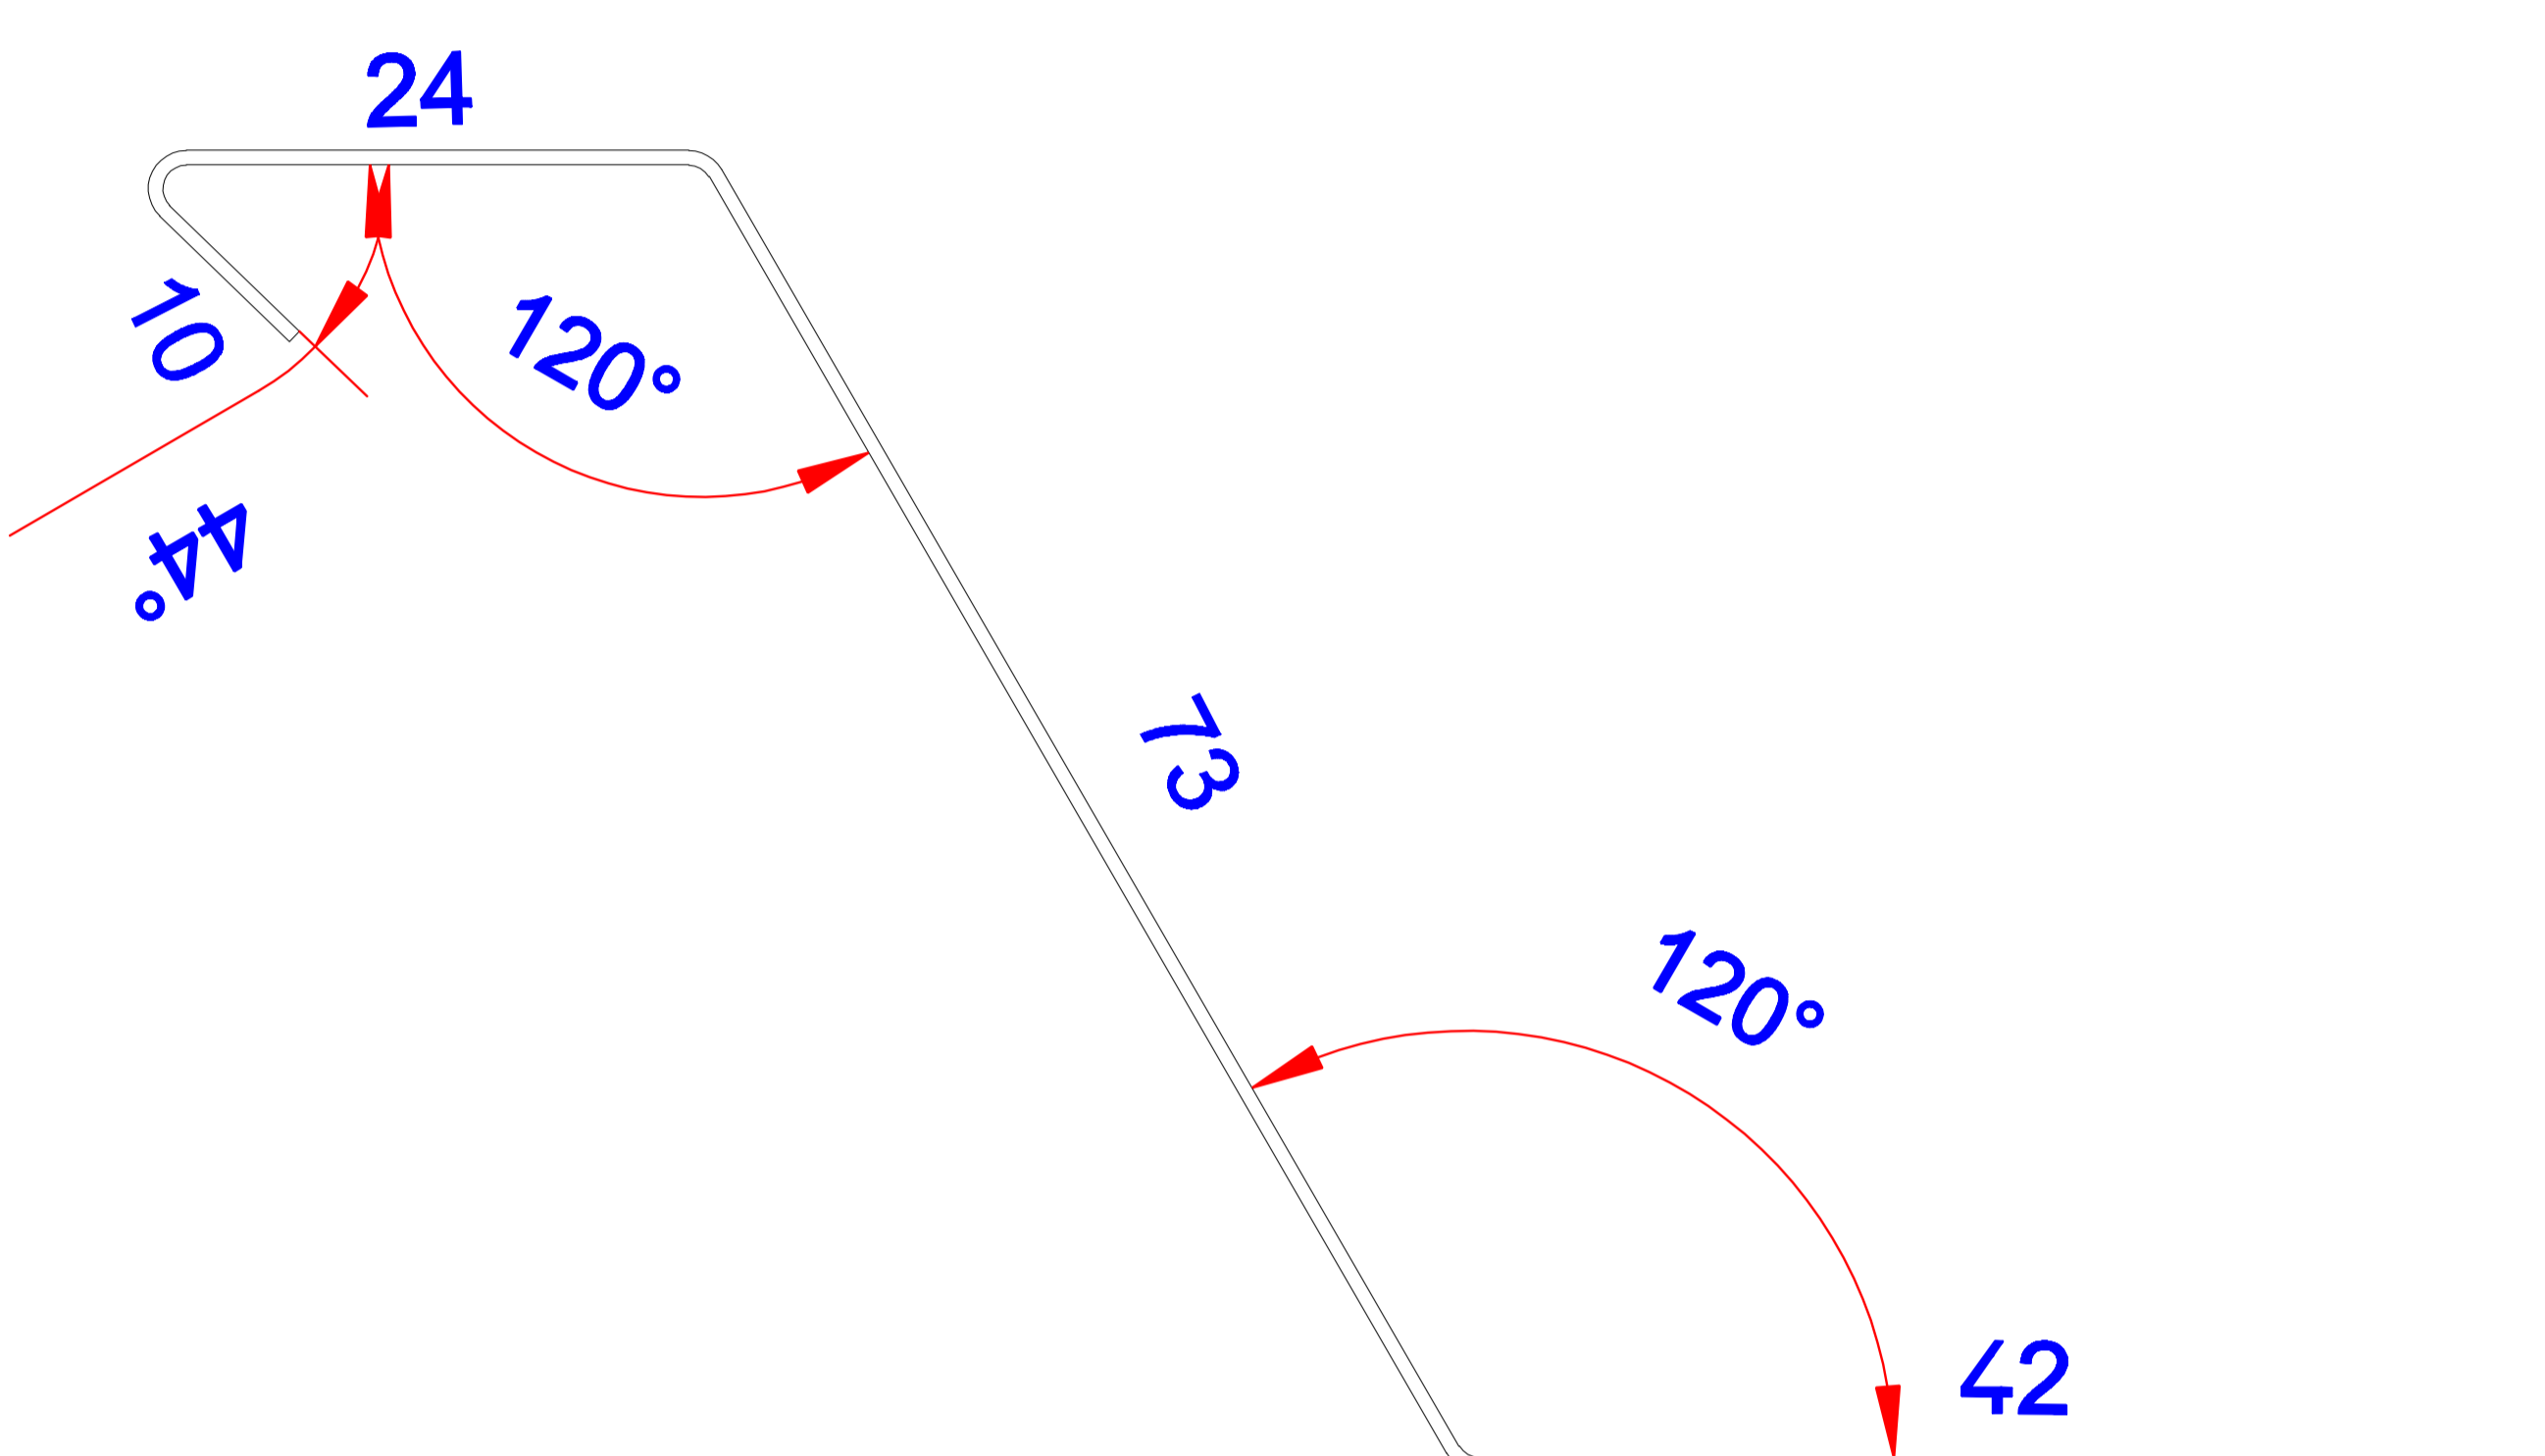

Date 24.01.2018

NO. TP09013-GTB