


SHRUB BED : PLAN VIEW

247.9ft (2951.2ft²)

Created on 05 Dec 2023

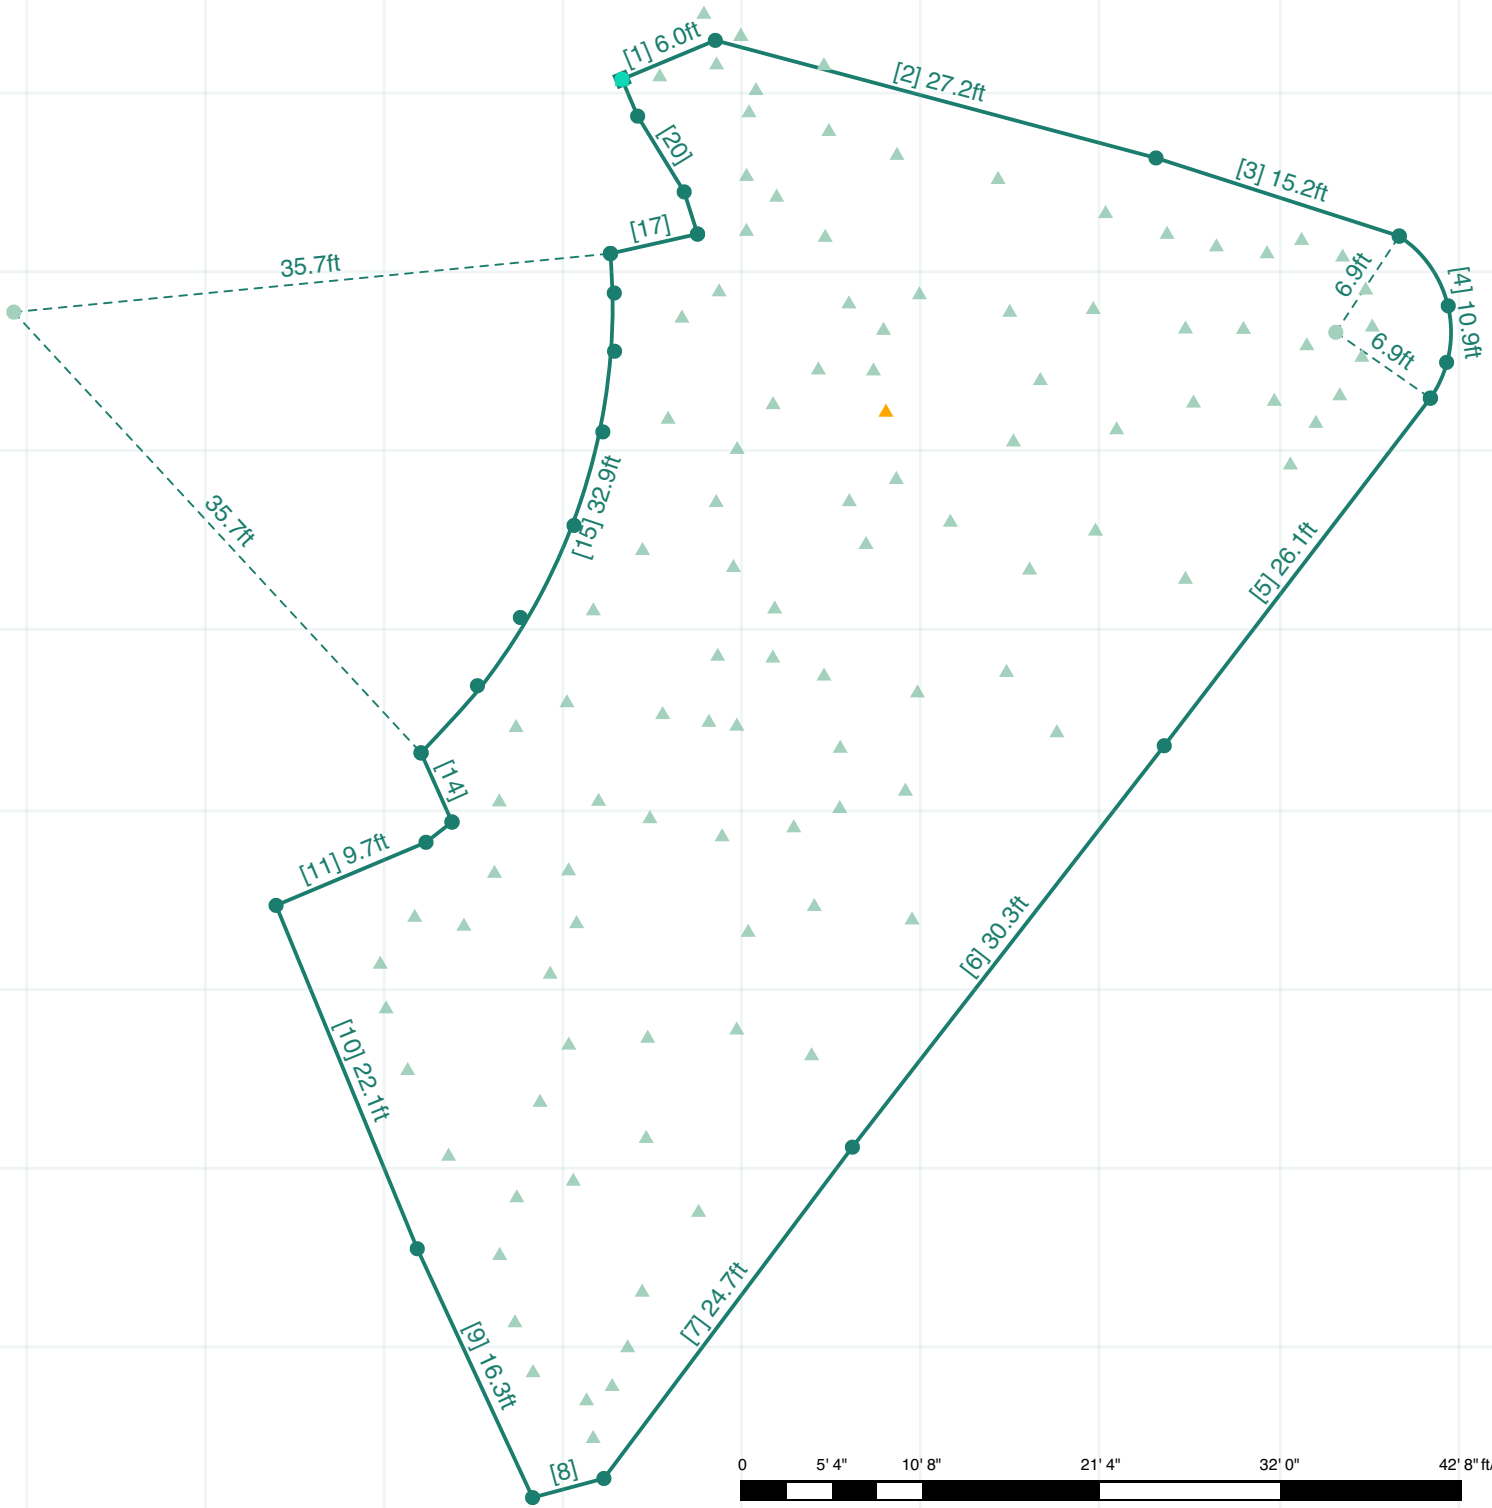

SHRUB BED : PLAN VIEW : EDGES

247.9ft (2951.2ft²)


Created on 05 Dec 2023



Shrub Bed

- 1 (0.0ft), 6.0ft, (+0.1ft)
- 2 (+0.1ft), 27.2ft, (+0.3ft)
- 3 (+0.3ft), 15.2ft, (+0.3ft)
- 4 (+0.3ft), 10.9ft, (+0.4ft)
- 5 (+0.4ft), 26.1ft, (+0.2ft)
- 6 (+0.2ft), 30.3ft, (+0.3ft)
- 7 (+0.3ft), 24.7ft, (+0.4ft)
- 8 (+0.4ft), 4.4ft, (+0.3ft)
- 9 (+0.3ft), 16.3ft, (+0.2ft)
- 10 (+0.2ft), 22.1ft, (0.0ft)
- 11 (0.0ft), 9.7ft, (+1.8ft)
- 12 (+1.8ft), 2.0ft, (+3.0ft)
- 13 (+3.0ft), 0.0ft, (+3.0ft)
- 14 (+3.0ft), 4.5ft, (+3.5ft)
- 15 (+3.5ft), 32.9ft, (+3.7ft)
- 16 (+3.7ft), 0.0ft, (+3.7ft)
- 17 (+3.7ft), 5.3ft, (+3.2ft)
- 18 (+3.2ft), 0.0ft, (+3.2ft)
- 19 (+3.2ft), 2.6ft, (+2.0ft)
- 20 (+2.0ft), 5.3ft, (+0.7ft)
- 21 (+0.7ft), 2.4ft, (0.0ft)


DEFINITIONS: (-0.1ft), 15.0ft, (-0.1ft)

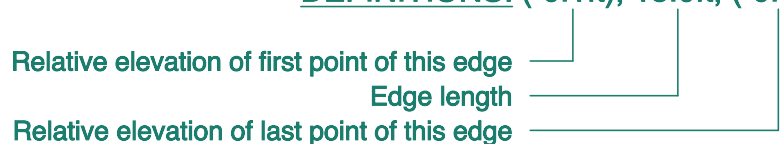

SHRUB BED : 3D VIEW

249.0ft

Created on 05 Dec 2023

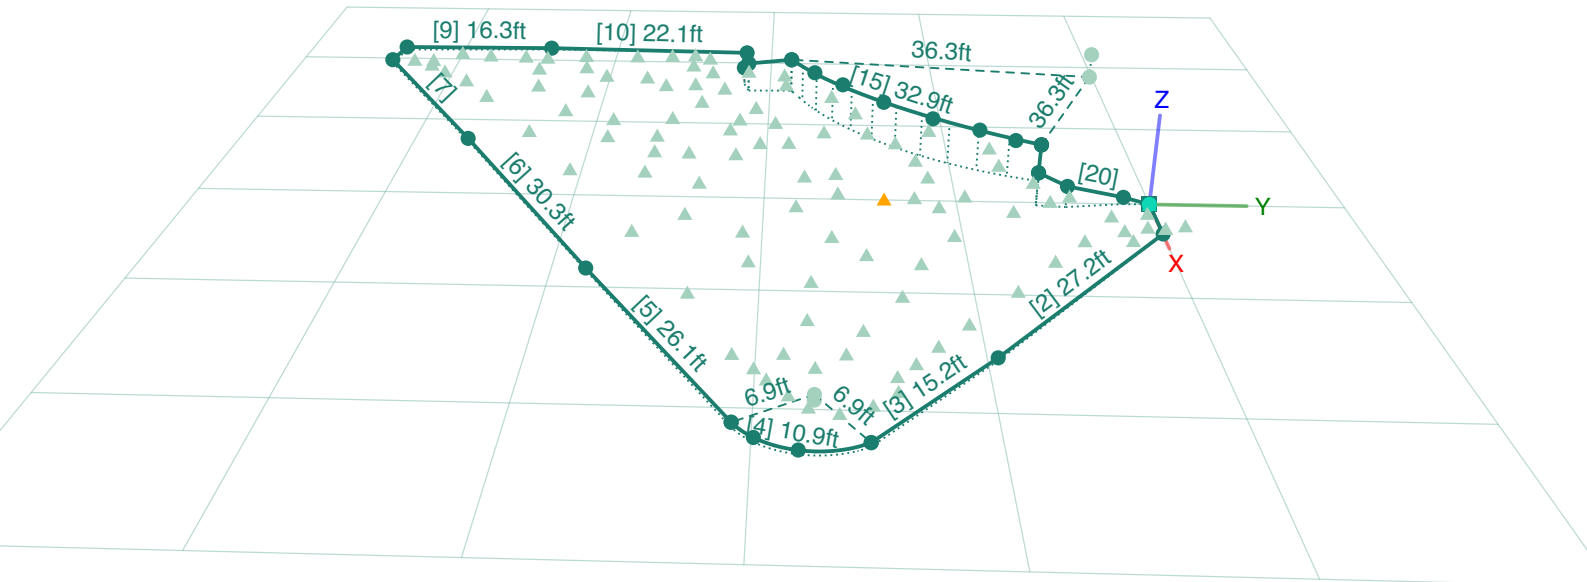

SHRUB BED : 3D VIEW : EDGES

249.0ft


Created on 05 Dec 2023



Shrub Bed

- 1 (0.0ft), 6.0ft, (+0.1ft)
- 2 (+0.1ft), 27.2ft, (+0.3ft)
- 3 (+0.3ft), 15.2ft, (+0.3ft)
- 4 (+0.3ft), 11.0ft, (+0.4ft)
- 5 (+0.4ft), 26.1ft, (+0.2ft)
- 6 (+0.2ft), 30.3ft, (+0.3ft)
- 7 (+0.3ft), 24.7ft, (+0.4ft)
- 8 (+0.4ft), 4.4ft, (+0.3ft)
- 9 (+0.3ft), 16.3ft, (+0.2ft)
- 10 (+0.2ft), 22.1ft, (0.0ft)
- 11 (0.0ft), 9.9ft, (+1.8ft)
- 12 (+1.8ft), 2.3ft, (+3.0ft)
- 13 (+3.0ft), 0.0ft, (+3.0ft)
- 14 (+3.0ft), 4.5ft, (+3.5ft)
- 15 (+3.5ft), 32.9ft, (+3.7ft)
- 16 (+3.7ft), 0.0ft, (+3.7ft)
- 17 (+3.7ft), 5.3ft, (+3.2ft)
- 18 (+3.2ft), 0.0ft, (+3.2ft)
- 19 (+3.2ft), 2.9ft, (+2.0ft)
- 20 (+2.0ft), 5.5ft, (+0.7ft)
- 21 (+0.7ft), 2.5ft, (0.0ft)


DEFINITIONS: (-0.1ft), 15.0ft, (-0.1ft)

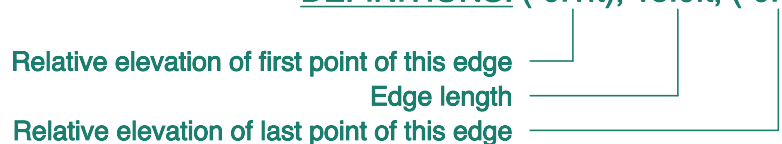

SHRUB BED : LABELLED POINTS

247.9ft (2951.2ft²)

Created on 05 Dec 2023

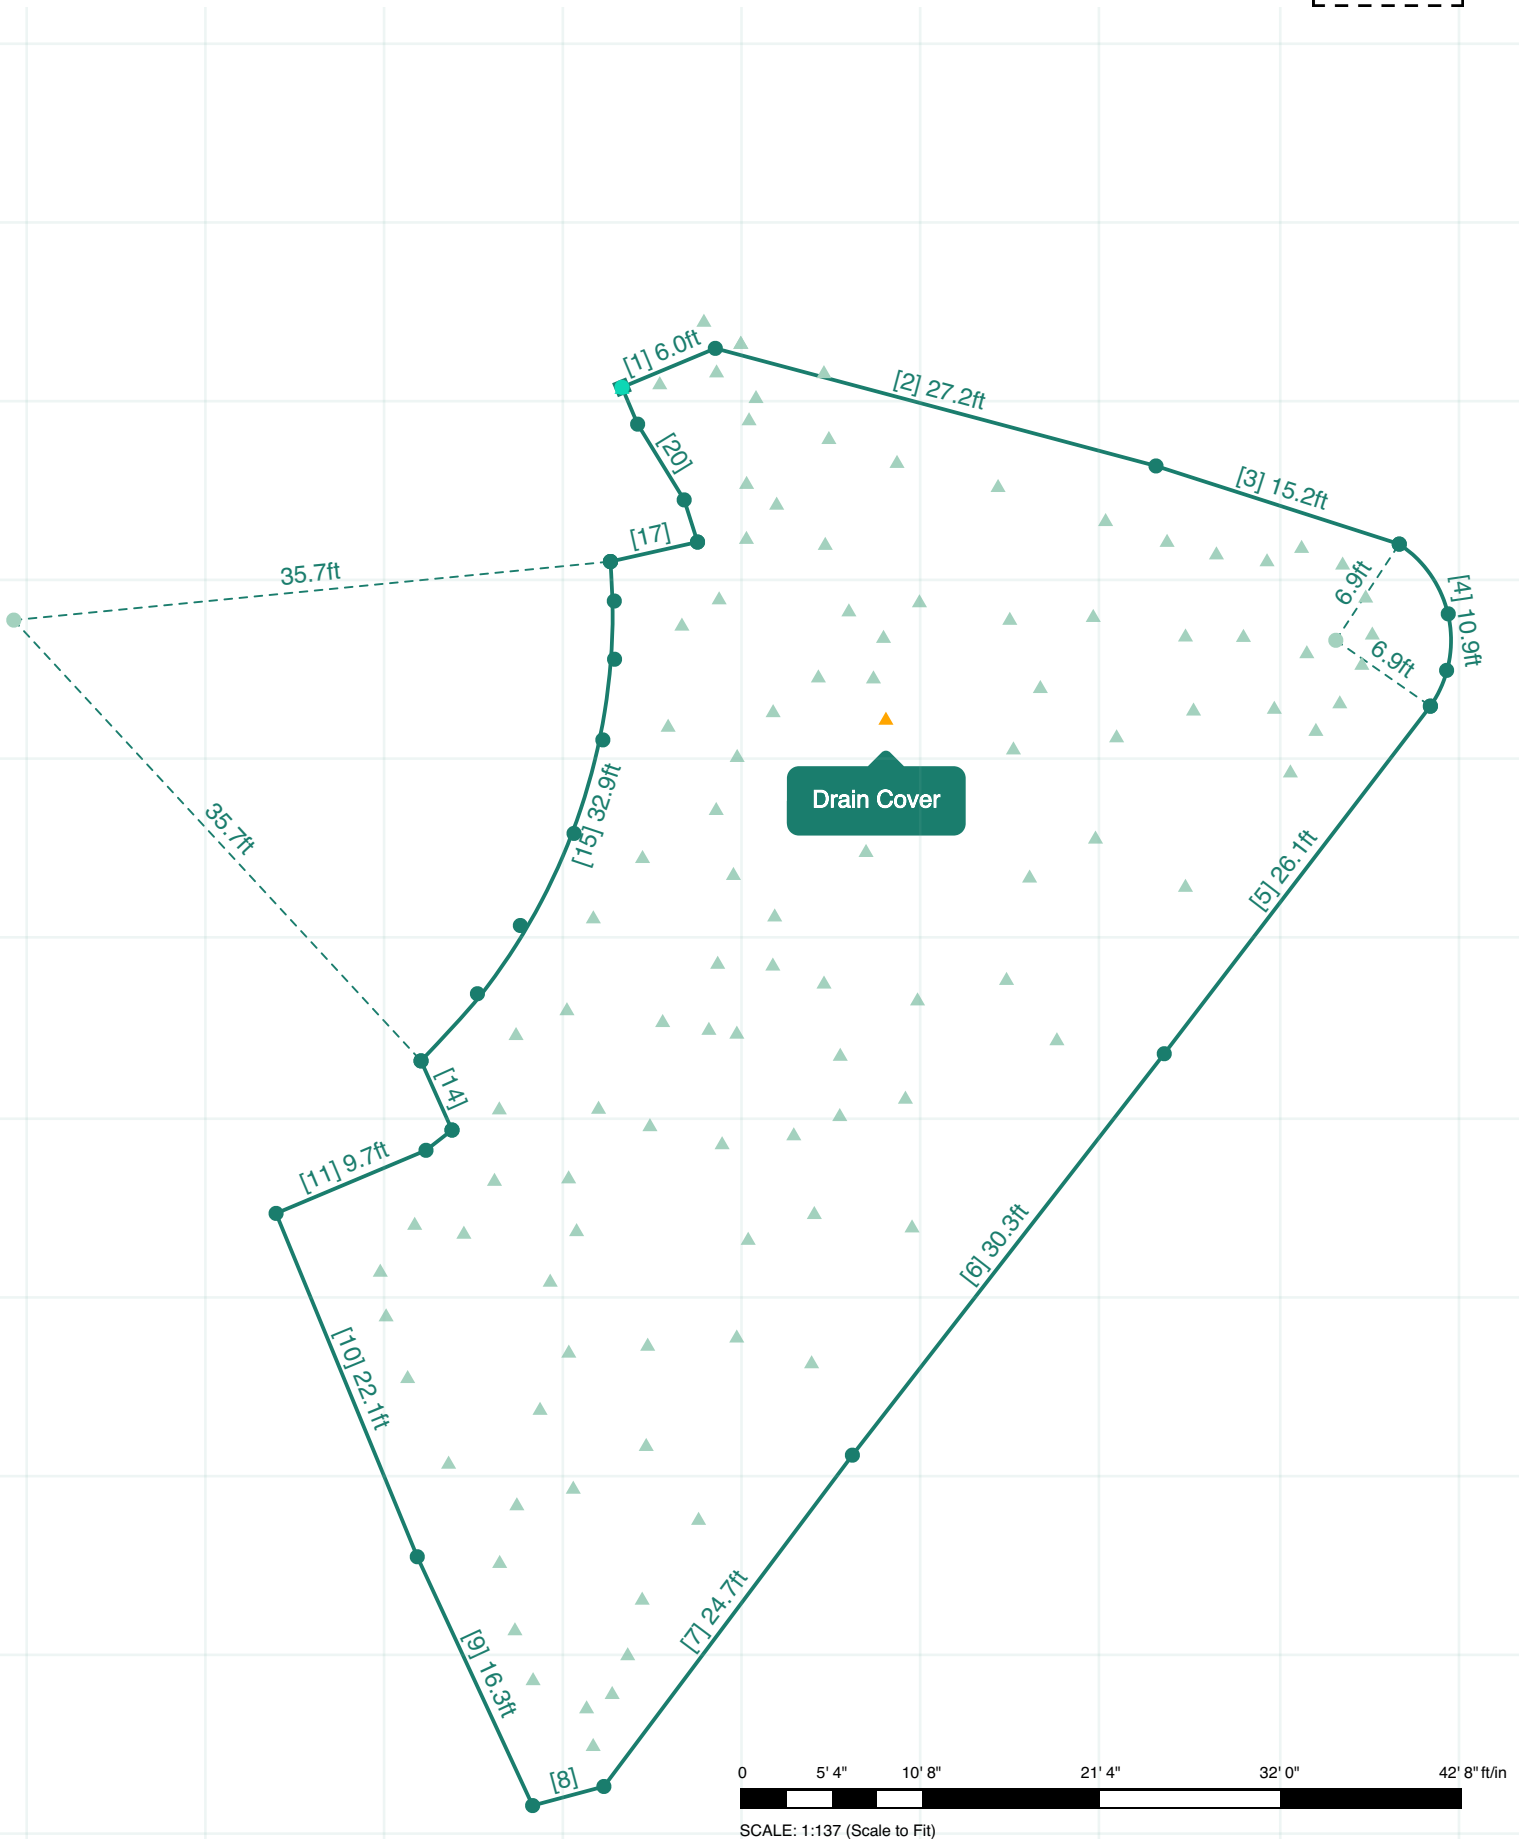

SHRUB BED : LABELLED POINTS

247.9ft (2951.2ft²)


Created on 05 Dec 2023



Other Labels:

- 1 Drain Cover - X: 6.9ft, Y: -24.2ft, Z: 3.4ft


DEFINITIONS: X: 16.8ft, Y: -7.0ft, Z: 0.2ft

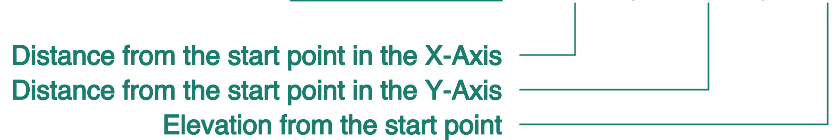

SHRUB BED : CONTOUR VIEW

247.9ft (2951.2ft²)


Created on 05 Dec 2023

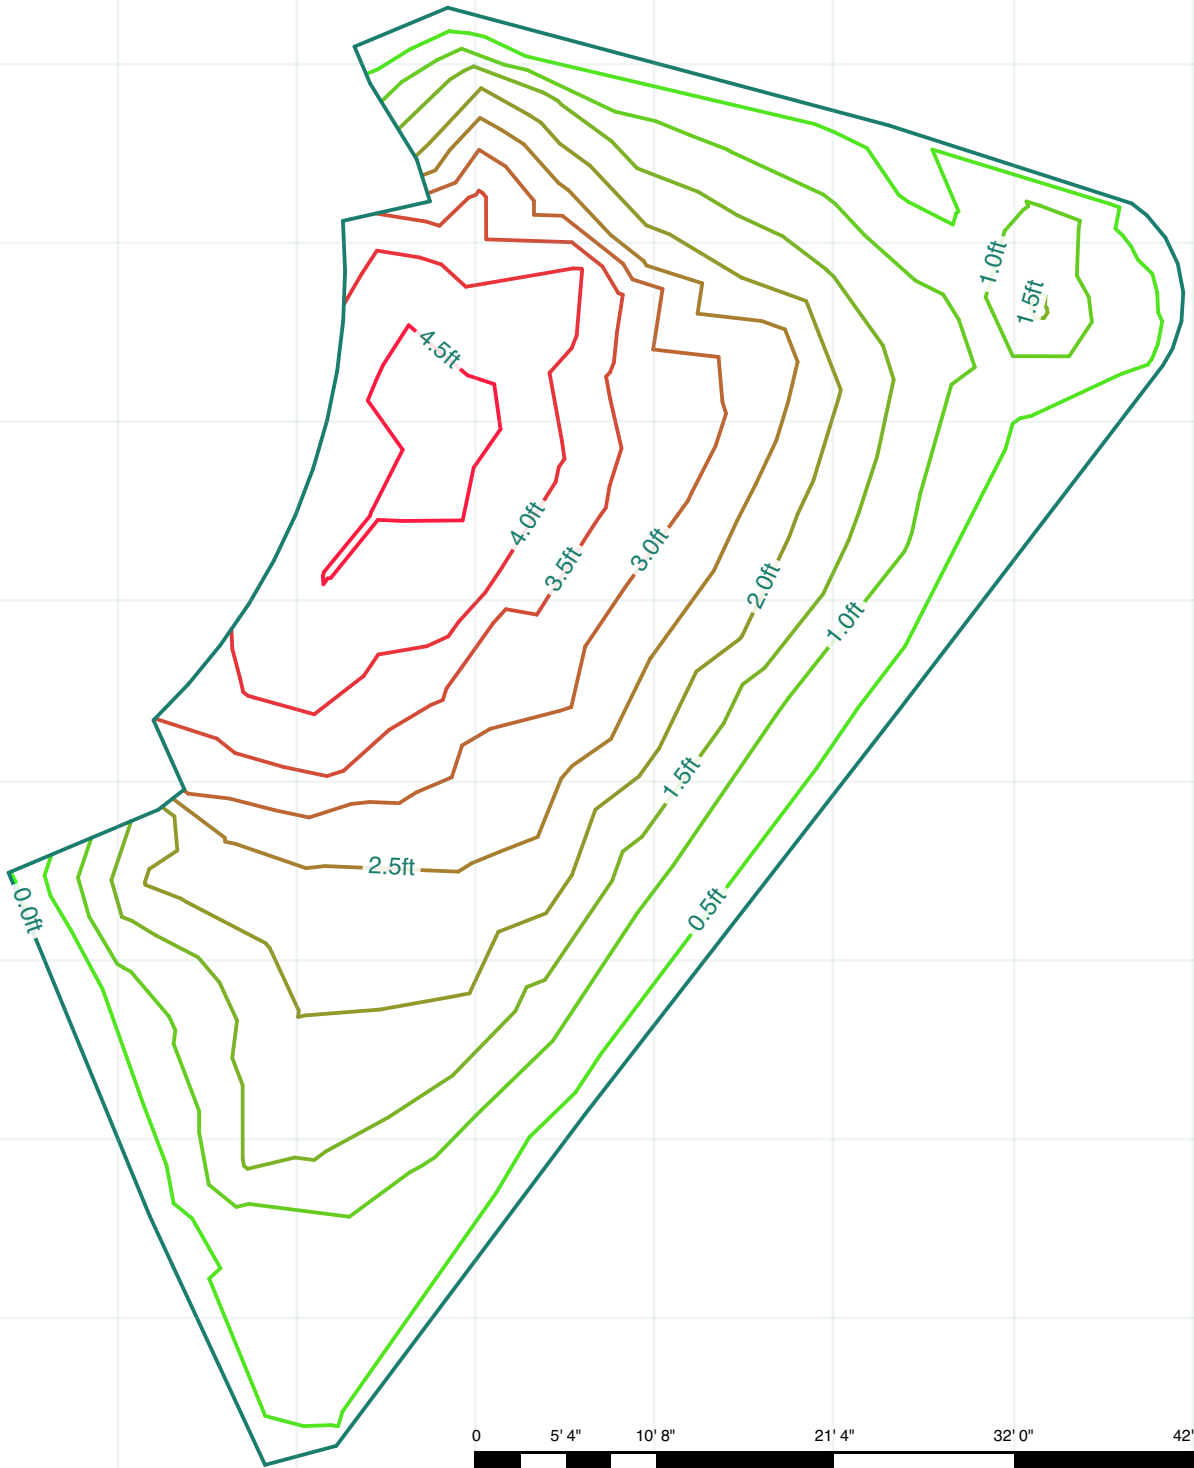

SHRUB BED : SURFACE VIEW

247.9ft (2951.2ft²)


Created on 05 Dec 2023

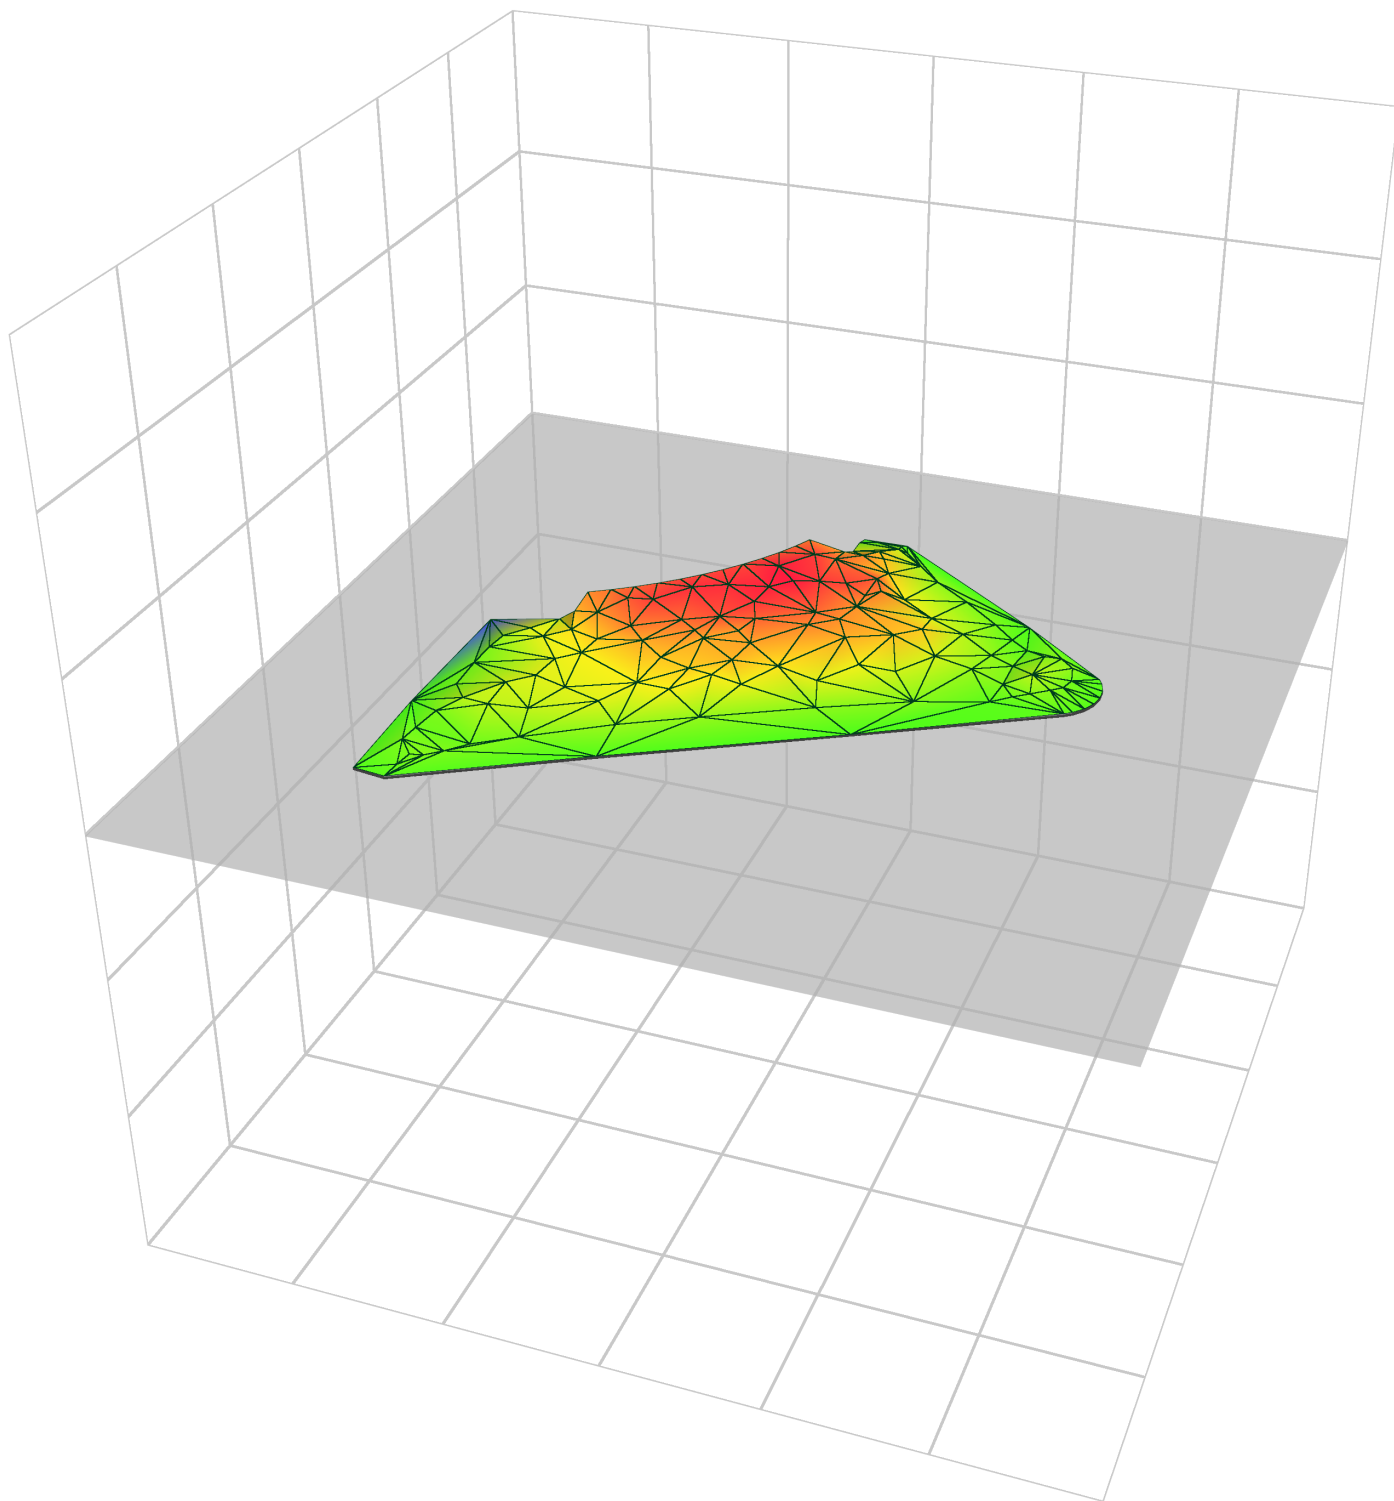

SHRUB BED : CUT/FILL VIEW

247.9ft (2951.2ft²)

Created on 05 Dec 2023

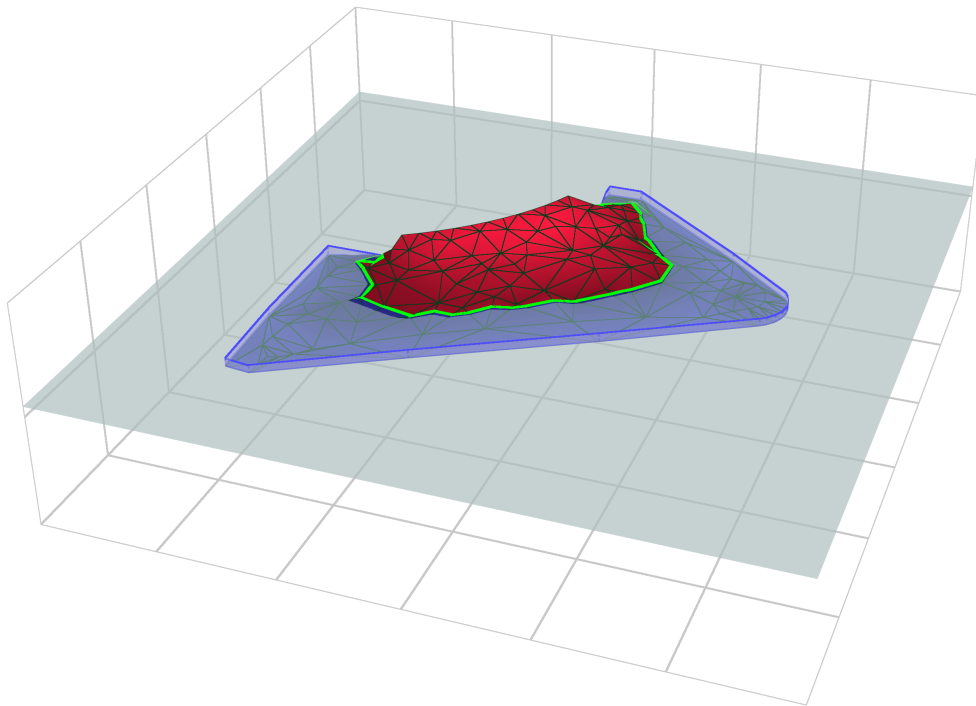

SURFACE AREA

CUT VOLUME

FILL VOLUME

NET VOLUME

2997.1ft²

1607.43ft³

1608.50ft³


1.08ft³

* volumes are calculated based on a vertical projection to a horizontal plane set at the selected level of +2.01ft to the origin point.

SHRUB BED : DEPTH VIEW

247.9ft (2951.2ft²)

Created on 05 Dec 2023

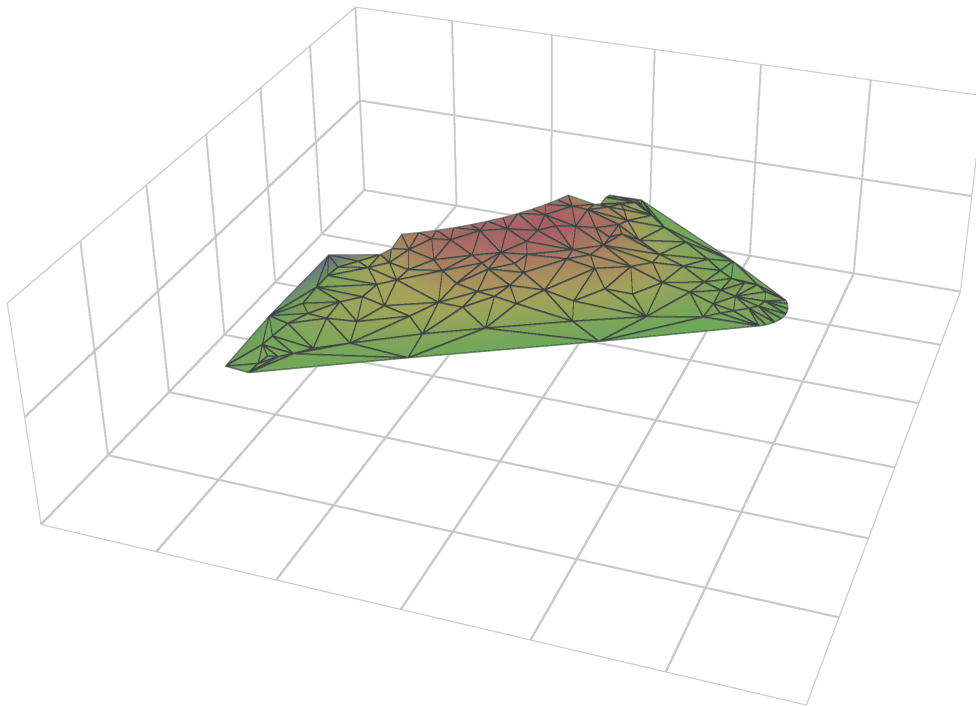

SURFACE AREA

DEPTH

VOLUME

2997.1ft²

0.17ft

499.52ft³

* volume is calculated based on a vertical projection to a copy of the surface set at the selected level of +0.17ft from the origin point.