



# 3 GRATES ARRAYED

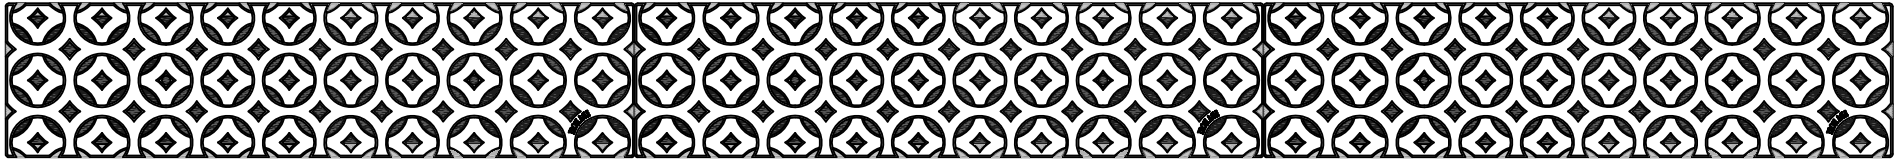

TOP

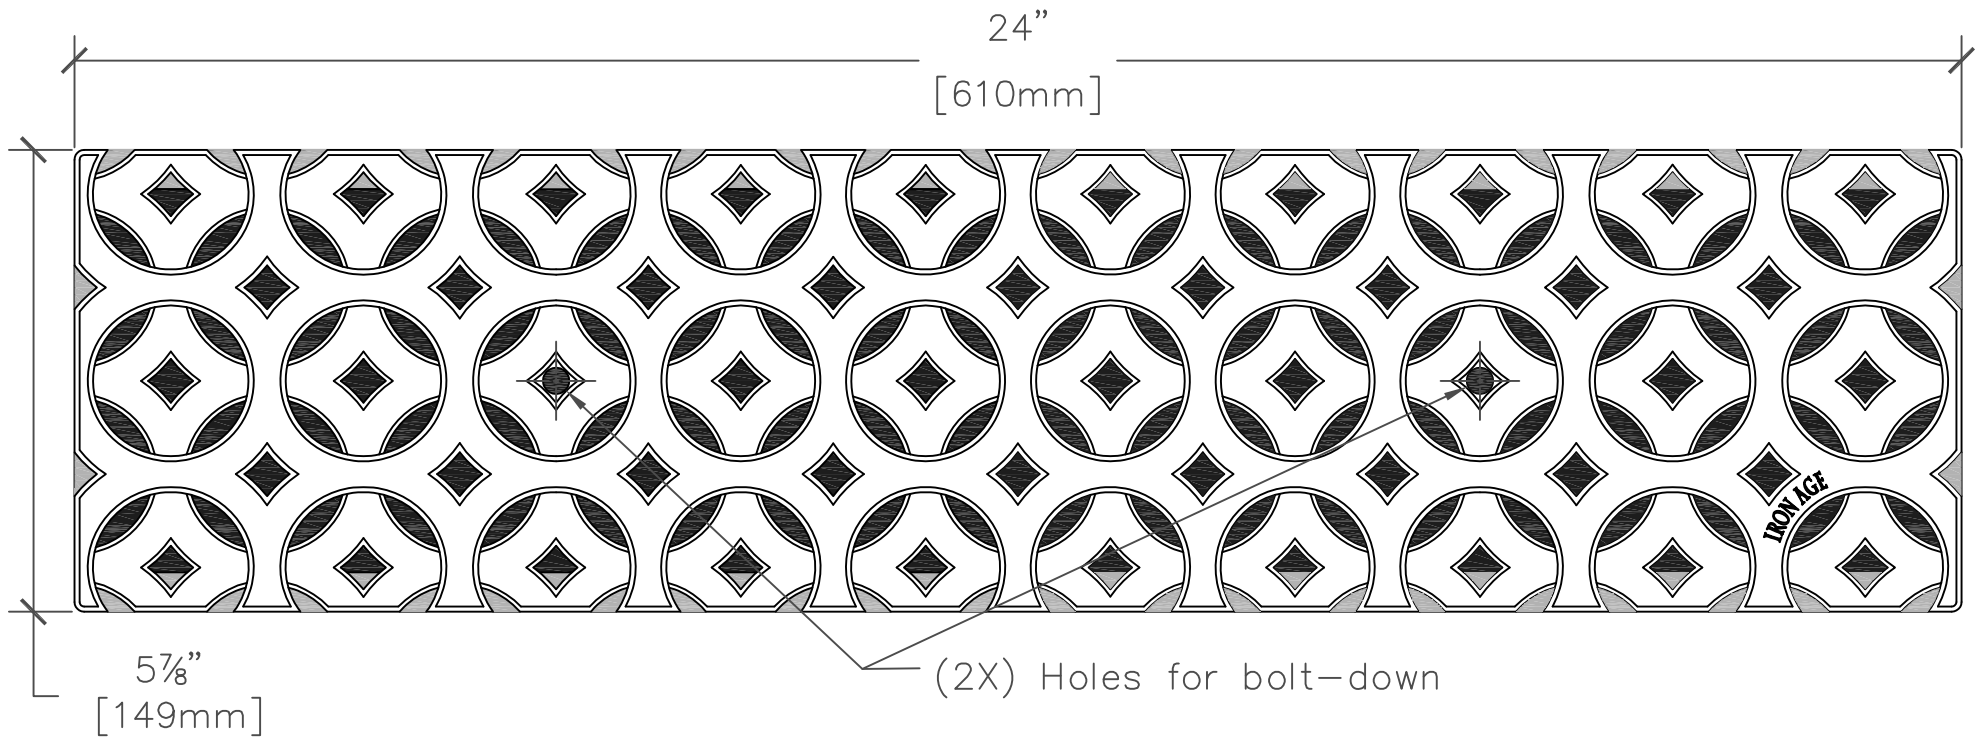

## NOTES:

1. Material: cast iron
2. Natural finish
3. Total thickness: 3/4"
4. Fits drain channel manufactured by: NDS® Dura Slope®
5. No openings greater than 1/2"
6. Free Drain Area = 21%
7. Due to casting inconsistencies, all dimensions are nominal.



**IRON AGE  
DESIGNS**

2104 SW 152nd St #4 TEL 206.276.0925  
 Burien, WA 98166 FAX 206.257.0318  
 www.ironagedesigns.com

Interlaken 6" x 24" Trench Grate

drawing no. LOC.N.06x24

drawn by: CD  
 scale: NTS  
 date: 01/01/09

Design Patent:  
 US D575,881 S

© 2009 Iron Age Designs