




**Christner Woodworkers**  
 www.christnerwoodworkers.com  
 Quality – Excellence - Craftsmanship

**Heavy Duty Steel Pocket Door Frames**  
 Typical Wall Detail for a Pair of 3/0 x 8/0 Converging Doors

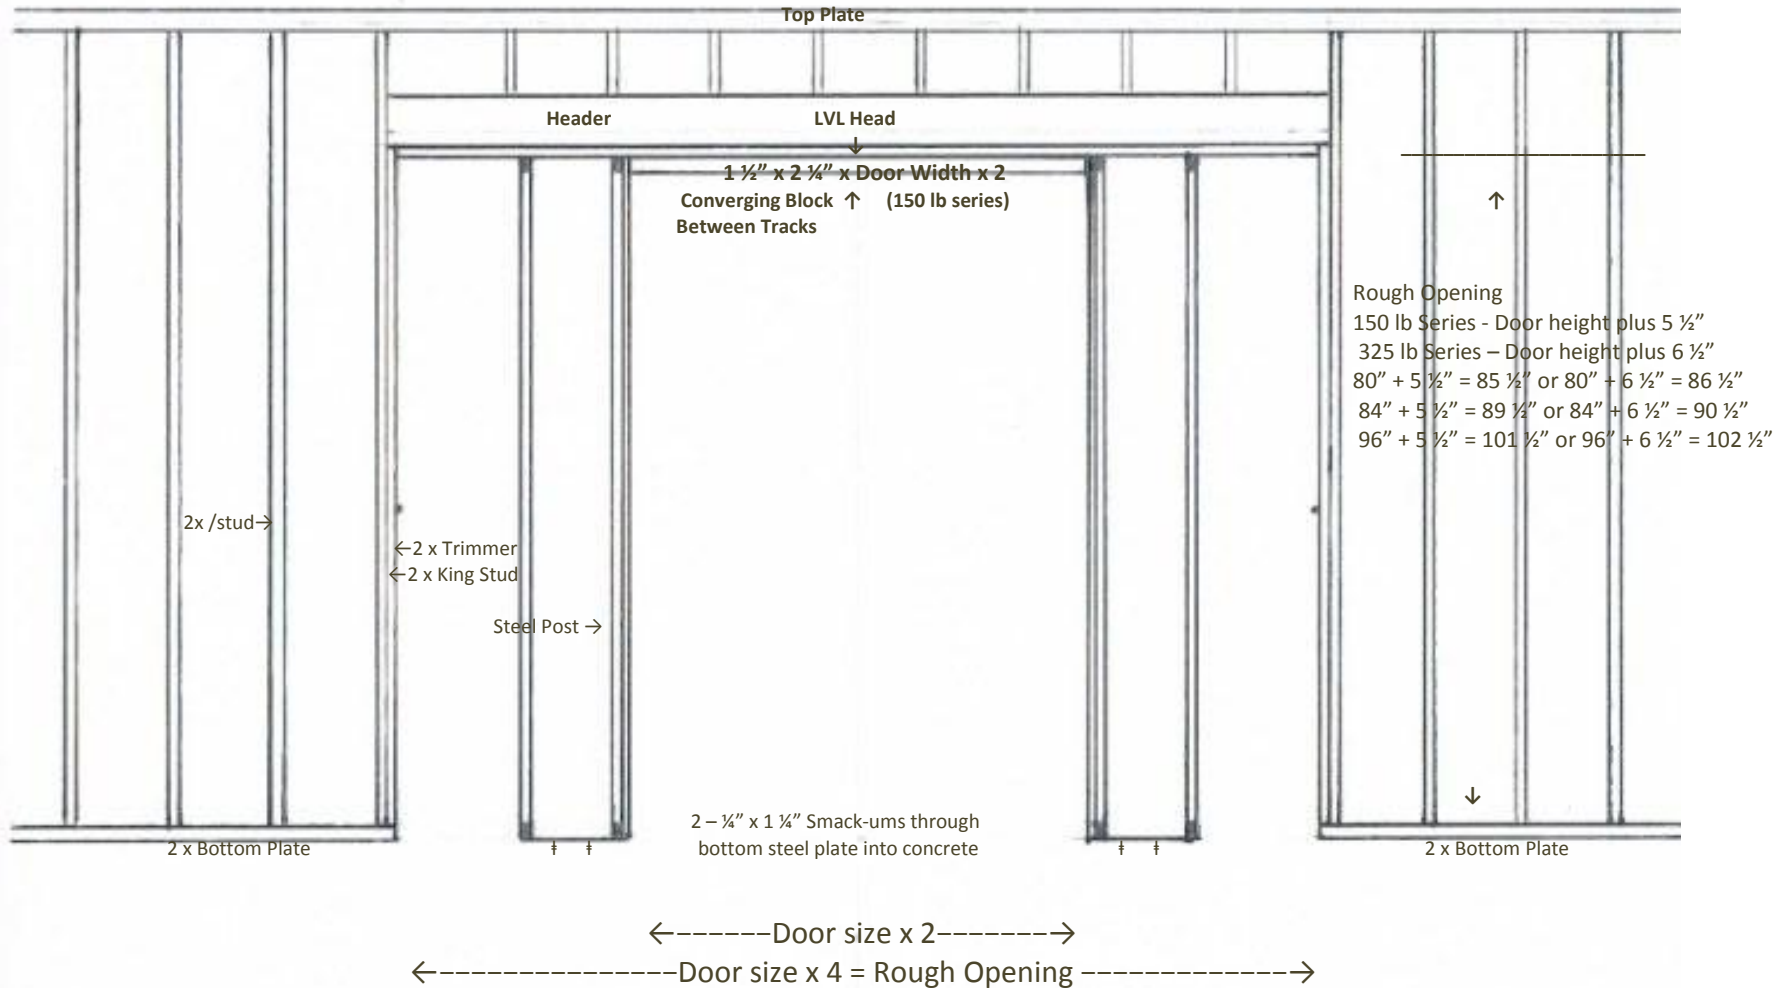

A custom order will have the LVL Head in one piece with the converging block in place. Two single door kits could be used by adding a converging block.