



## 4 METRE FLANGE PLATE COLUMN DRAWING

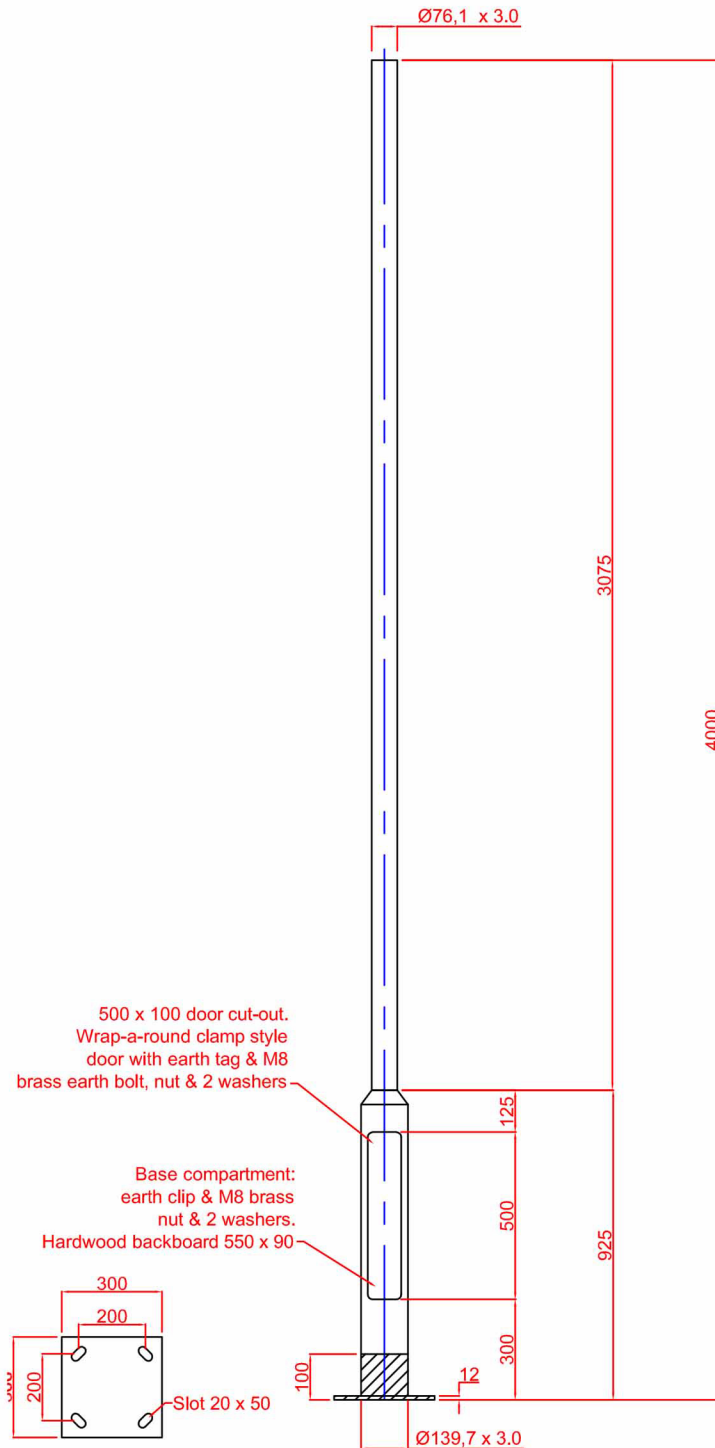

Material: BS EN 10219 or equivalent  
 Design: BS EN 40  
 Finish: Galvanise to BS EN 1461:1999  
 + external bitumen root  
 Welding: In accordance with BS 5135  
 Procedures to BS EN 288  
 Welders qualified to BS EN 287

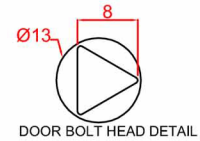

500 x 100 door cut-out.  
 Wrap-a-round clamp style  
 door with earth tag & M8  
 brass earth bolt, nut & 2 washers

Base compartment:  
 earth clip & M8 brass  
 nut & 2 washers.  
 Hardwood backboard 550 x 90

