


4 METRE ROOT MOUNT COLUMN DRAWING

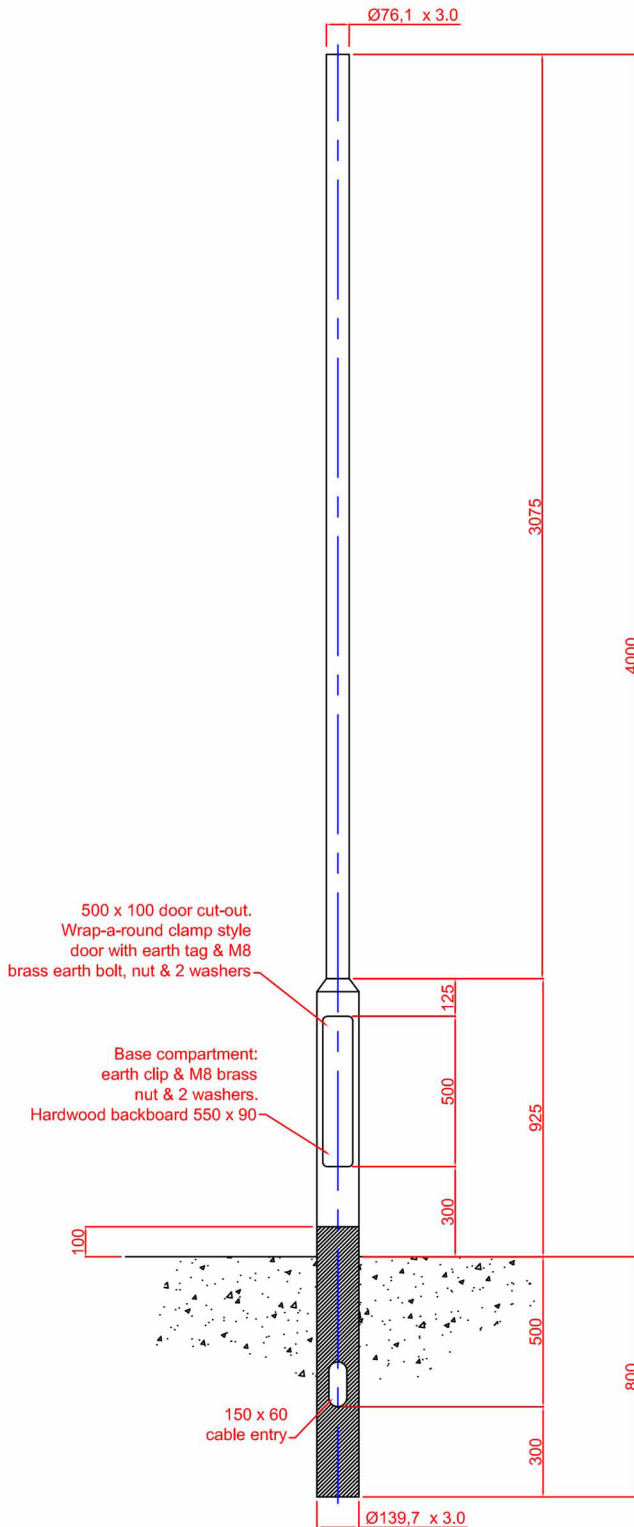

Material: BS EN 10219 or equivalent
 Design: BS EN 40
 Finish: Galvanise to BS EN 1461:1999
 + external bitumen root
 Welding: In accordance with BS 5135
 Procedures to BS EN 288
 Welders qualified to BS EN 287

