


## 5 METRE ROOT MOUNT COLUMN DRAWING

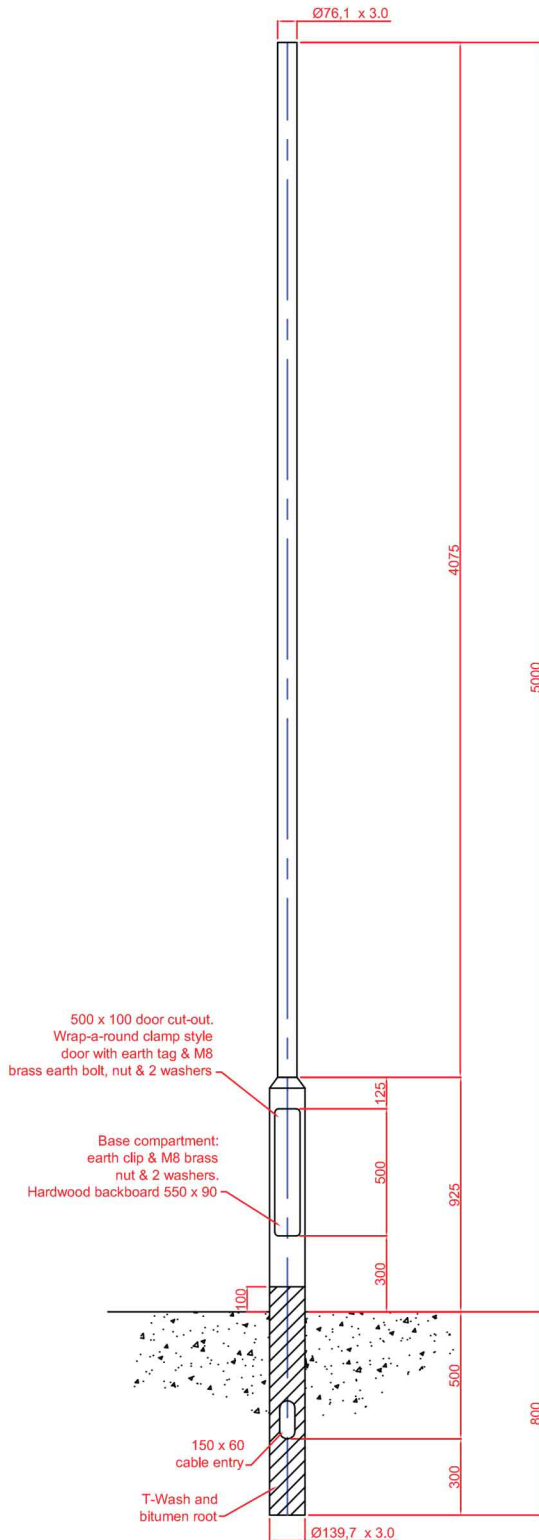

Material: BS EN 10219 or equivalent  
Design: BS EN 40  
Finish: Galvanise to BS EN 1461:1999  
+ external bitumen root  
Welding: In accordance with BS 5135  
Procedures to BS EN 288  
Welders qualified to BS EN 287

