


## Combination (Combi) boiler with Radiators and UFH

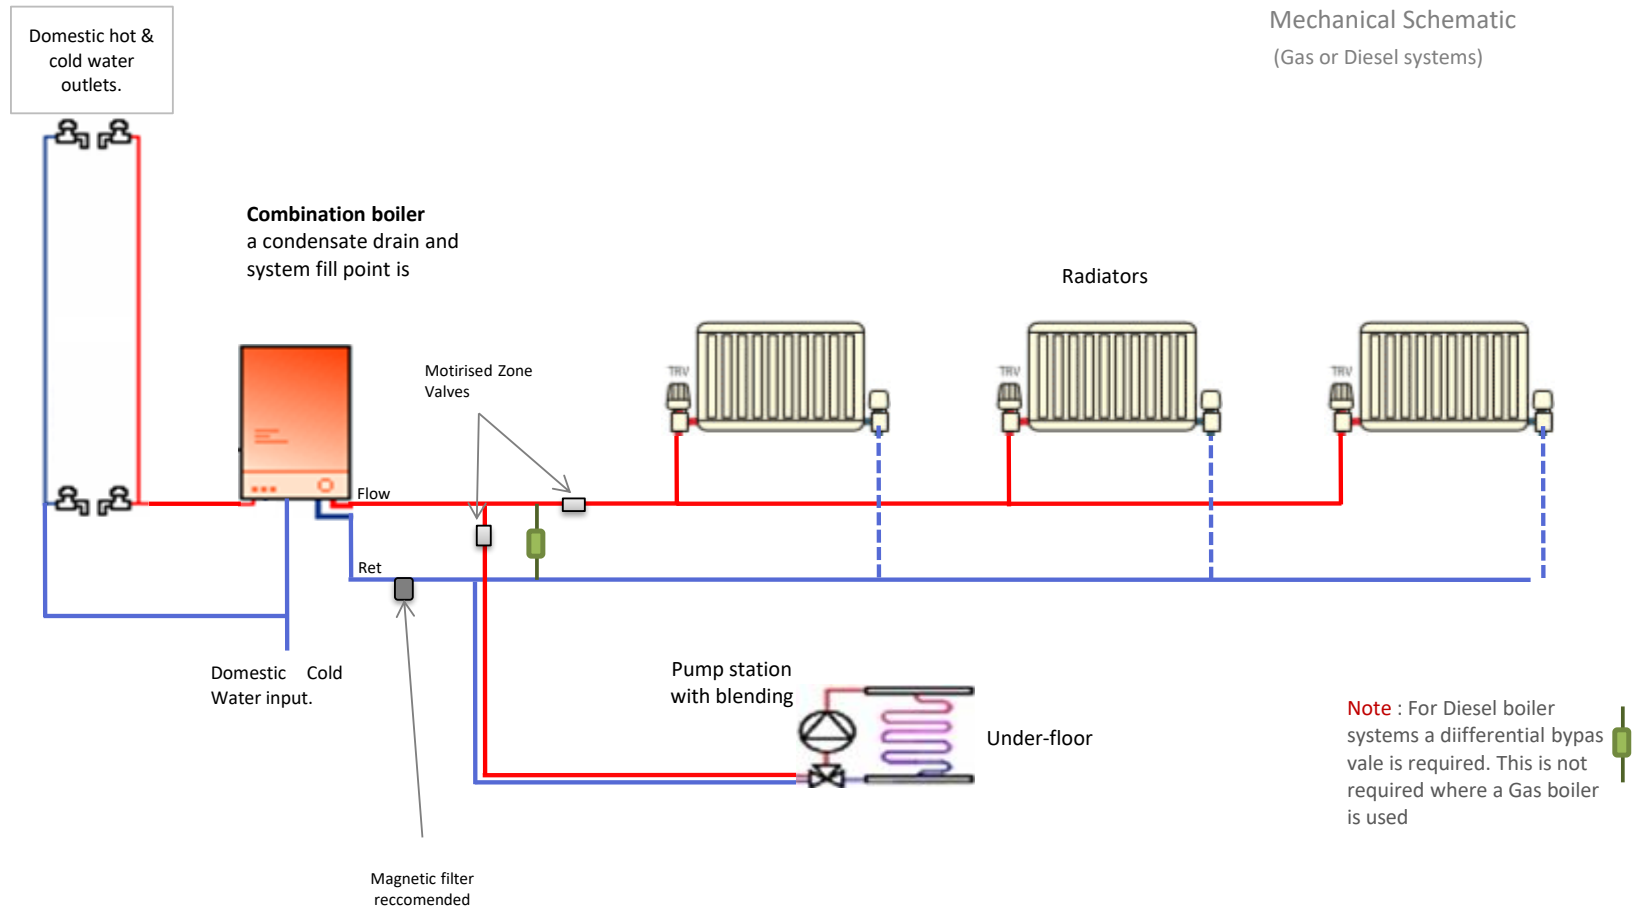

This drawing is indicative. It is not a definitive design.  
The installing contractor must satisfy themselves that all aspects of any installation comply with current code and are appropriate for the clients requirements