


## System boiler with 2 Zone Radiators

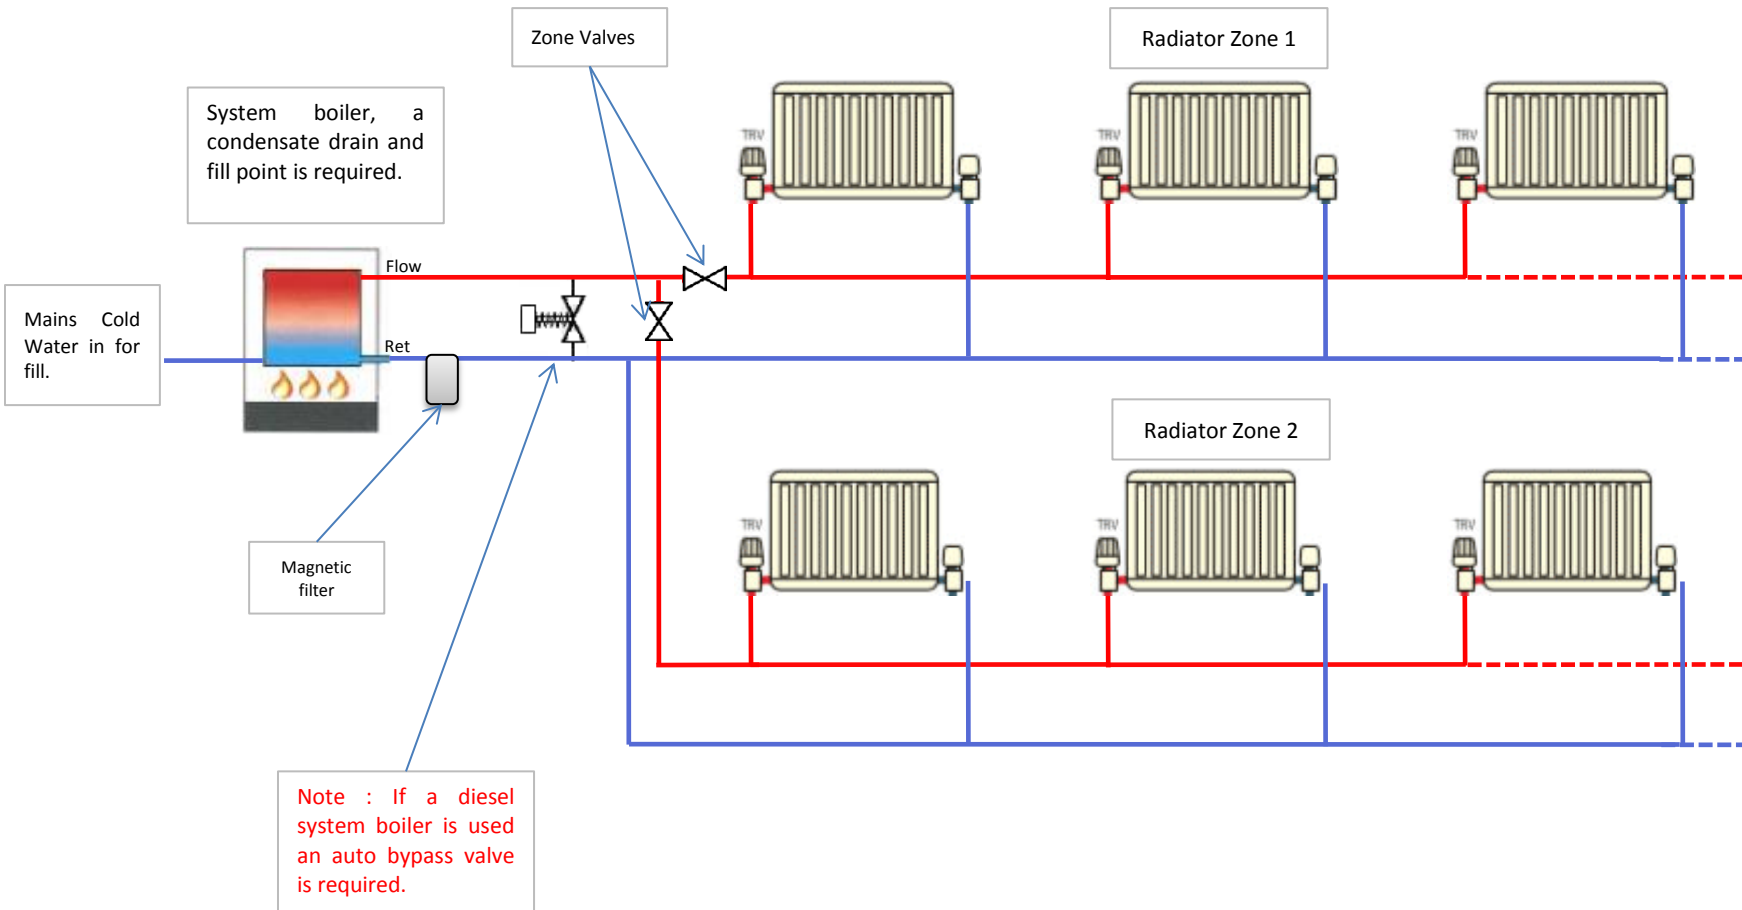

This drawing is indicative to show how we allowed the components quoted. It is not a definitive design or working drawing. The installing contractor must satisfy themselves that all aspects of any installation comply with current code and are appropriate for the clients requirements

Pipe runs and detail shown are simply schematic/indicative they may not depict actual routing.

Heat IQ do not guarantee pipe/ fittings or insulation quantities. Though we are happy to invoice and supply extra items we advise the installer to review the listed materials before placing an order.

### Installation - Network IQ

Accredited installers throughout New Zealand. If you require a quote for installation we can put you in touch with your nearest contractor