




ITEM NO.	PART NUMBER	DESCRIPTION	QTY.
1	208 Lattice perforated grille		1
2	Countersunk screw (provided)		4

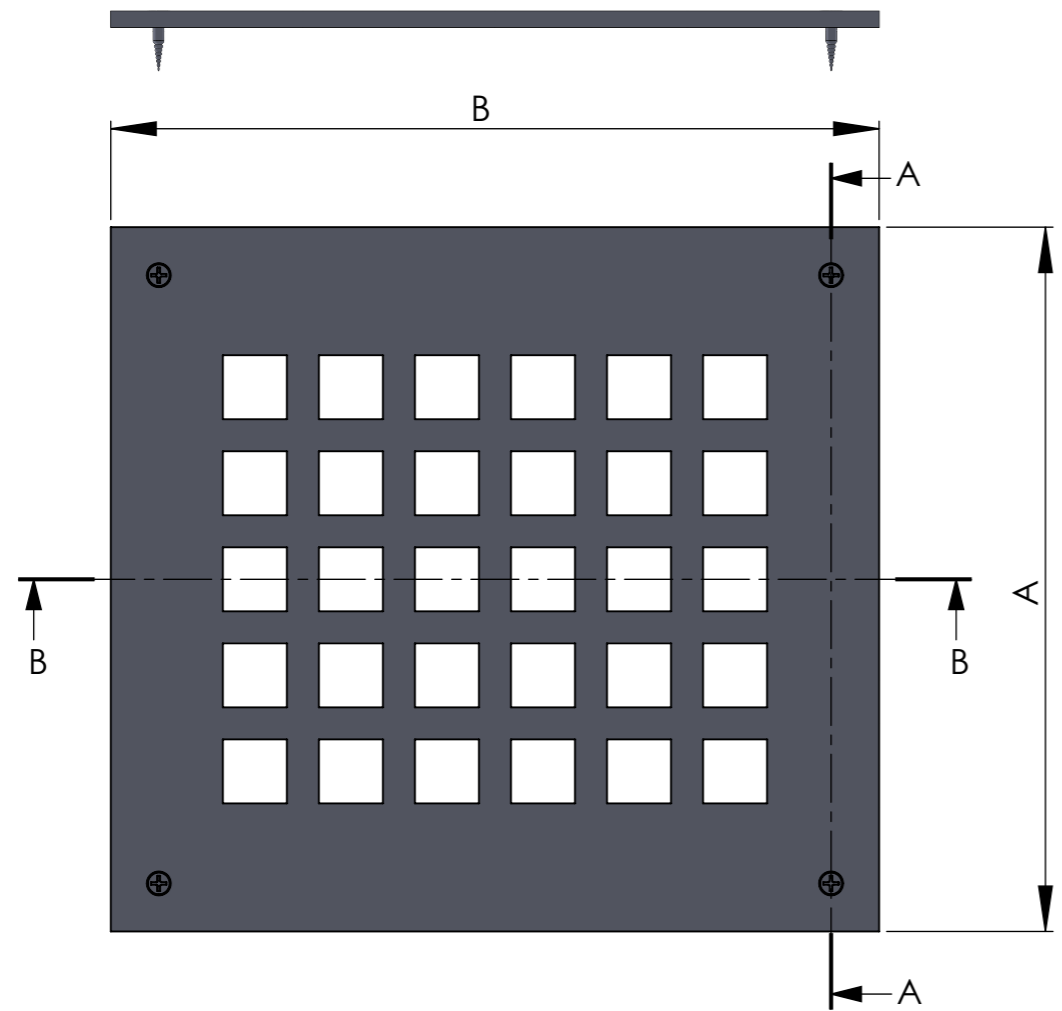


PLAN

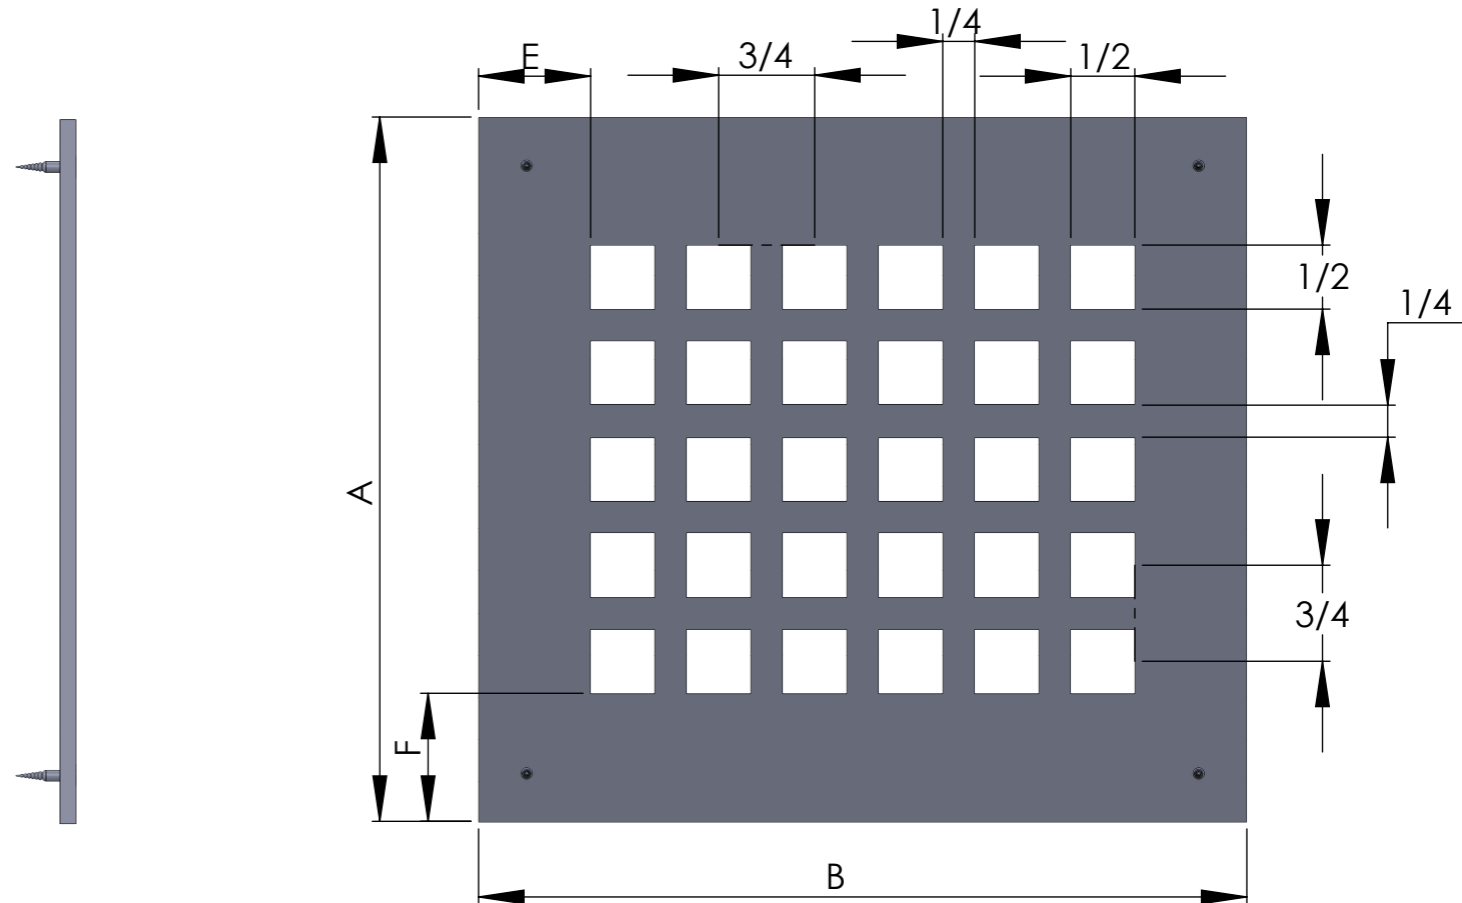


PLAN

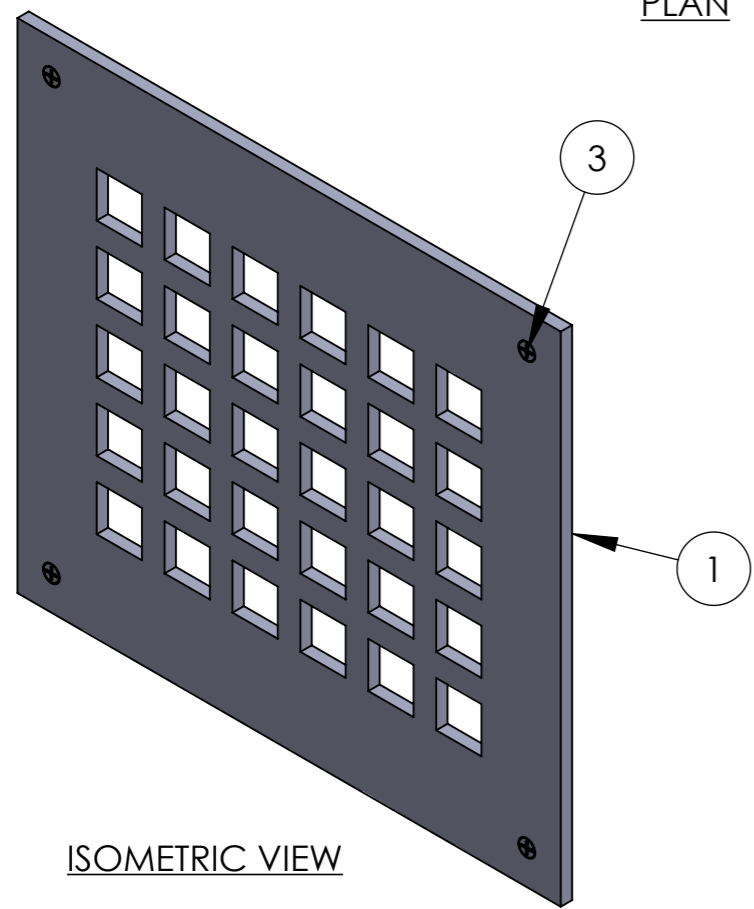

ISOMETRIC VIEW

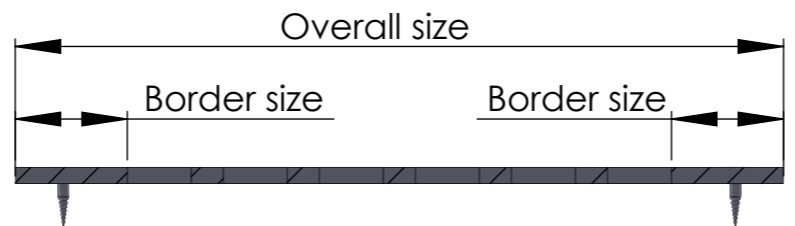

SECTION B-B

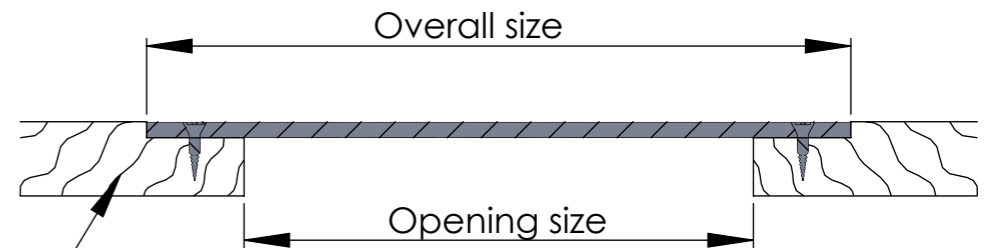

Wood shown for reference

SECTION A-A

	<b>ARCHITECTURAL GRILLE</b>			
	42 SECOND AVENUE BROOKLYN, NY 11215 WWW.ARCHGRILLE.COM			
CUSTOMER			Drawn by <b>Heg</b>	SIZE B
DESCRIPTION <b>#601 Method of fastening</b>			SCALE 1"=1.5"	REV -
			SHEET	DMS.601.0