
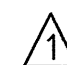
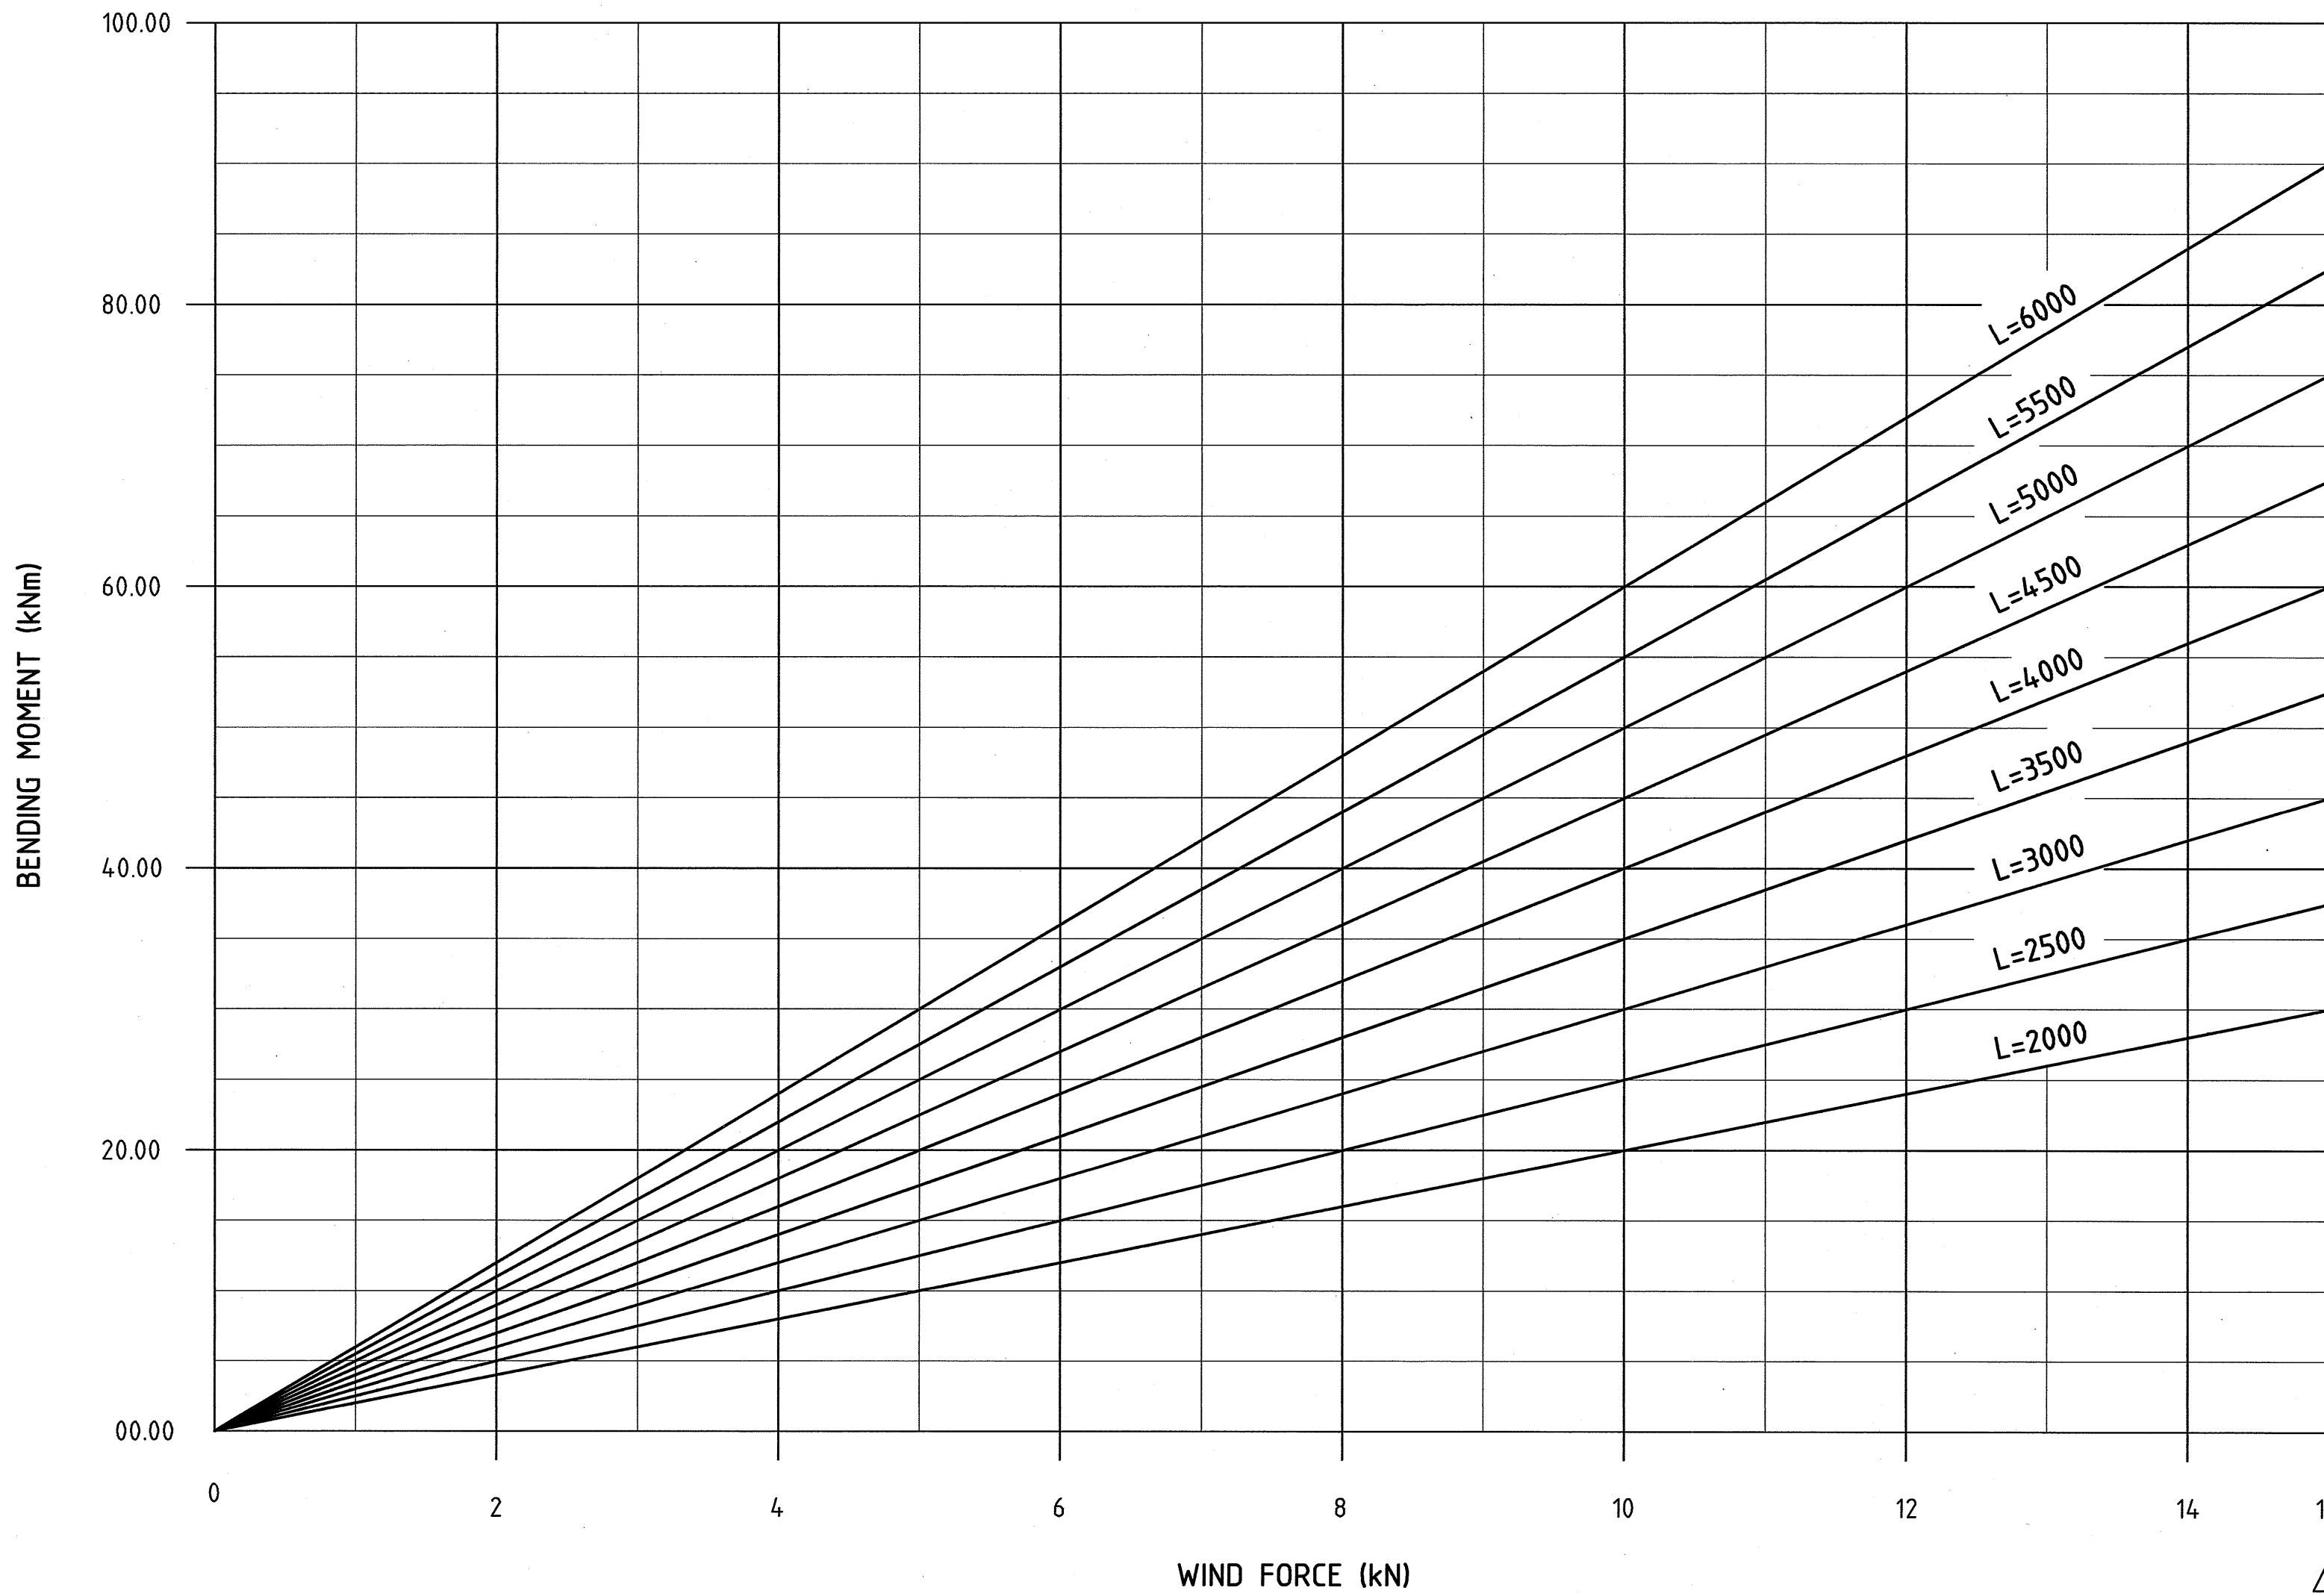


POST SELECTION  
 CHART 1 (FORCE 0-15kN) 

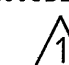

UB POSTS		CHS POSTS	
2 POST	3 POST	2 POST	3 POST
200UB22 	180UB18		
180UB18			
	150UB14		
			101.6 CHS 2.6
			88.9 CHS 2.6
			76.1 CHS 2.3
			60.3 CHS 2.9
			101.6 CHS 2.6
			88.9 CHS 2.6
			76.1 CHS 2.3
			60.3 CHS 2.9

- NOTES
- FOR MOMENT LEVER ARM (L) REFER TO DRG N° 0330-1679.
  - FOR FORCE SEE EITHER DRG N° 0330-1680 OR 0330-1681.

THIS DRAWING IS AN AMENDMENT OF THE APPROVED DRAWING. *S.P. Fitzgerald*

THIS DRAWING SUPERSEDES DRAWING N° 9430-0510

PLANNING AND TECHNICAL SERVICES DIRECTORATE  
 STRUCTURES ENGINEERING  
 Don Aitken Centre  
 Waterloo Crescent, East Perth WA 6004  
 Telephone (08) 9323 4111 Fax (08) 9323 4136  
 APPROVED R. F. SCANLON 25/2/04

DESIGNED L. CRONK 25/2/04  
 VERIFIED R. WOON 25/2/04  
 DRAWN J. TURNER OCT 03  
 CHECKED L. CRONK OCT 03  
 DATUM  
 FILE N° 04/7054

STANDARD DRAWING  
 POST SELECTION  
 CHART 1 (Force 0 - 15kN)



DRAWING NUMBER AMEND.  
 0330-1682-1

SCALE N.T.S. A2



No.	DATE	DESCRIPTION	AUTHORISED
		TITLE BLOCK UPGRADED. CHANGED :- FILE N°; CHS SIZES; INCREASED SCALE OF CHART; REDUCED WIND FORCE AXIS TO 15kN; 180UB22 TO 200UB22.	<i>S.P. Fitzgerald</i>

MICROFILM DATE