


- NOTES
1. ALL INLET AND OUTLET PIPEWORK TO BE 6" PVCU.
  2. OVERALL DIMENSIONS ONLY GIVEN.
  3. UNIT MUST BE SLUNG IN POSITIONS SHOWN.
  4. DIMENSIONS APPLICABLE TO 600 INVERT HEIGHT ONLY

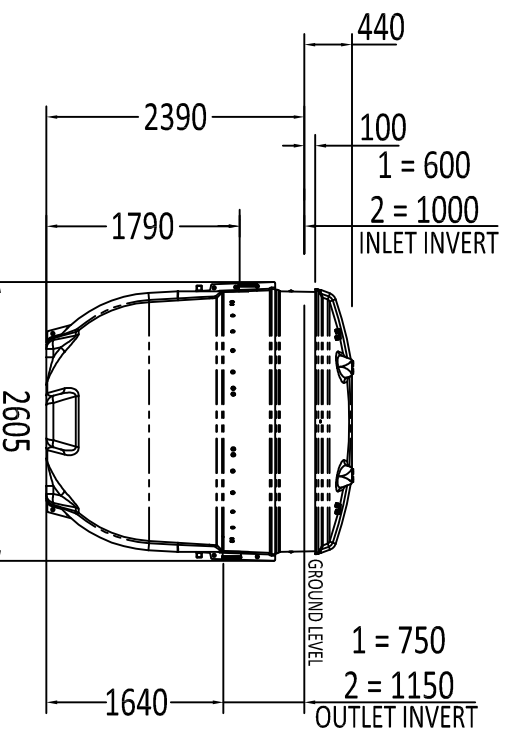

Please check with Environmental Treatment Services Ltd that this drawing is the latest issue

Issue	Date	Drawn By	Description	Material	Finish	Weight	Tolerance	Thickness	Surface Area
04	24/04/15	L.Steward	CC1275 - 1000mm INVERT OPTION ADDED	Various	n/a	..... kg	n/a	n/a	n/a
03	24/04/15	L.Steward	CC1235	Various	n/a	..... kg	n/a	n/a	n/a

All dimensions in mm

Scale: Not to scale

Kingspan Environmental reserve the right to alter the details of this drawing without prior notice. This drawing is copyright and may not be reproduced or used without the written permission of Kingspan Environmental

Drawing : DS0721P

BH-BL Biobisc General Arrangement

