


All Built-In grill models available in Natural Gas with Propane conversion kit included.

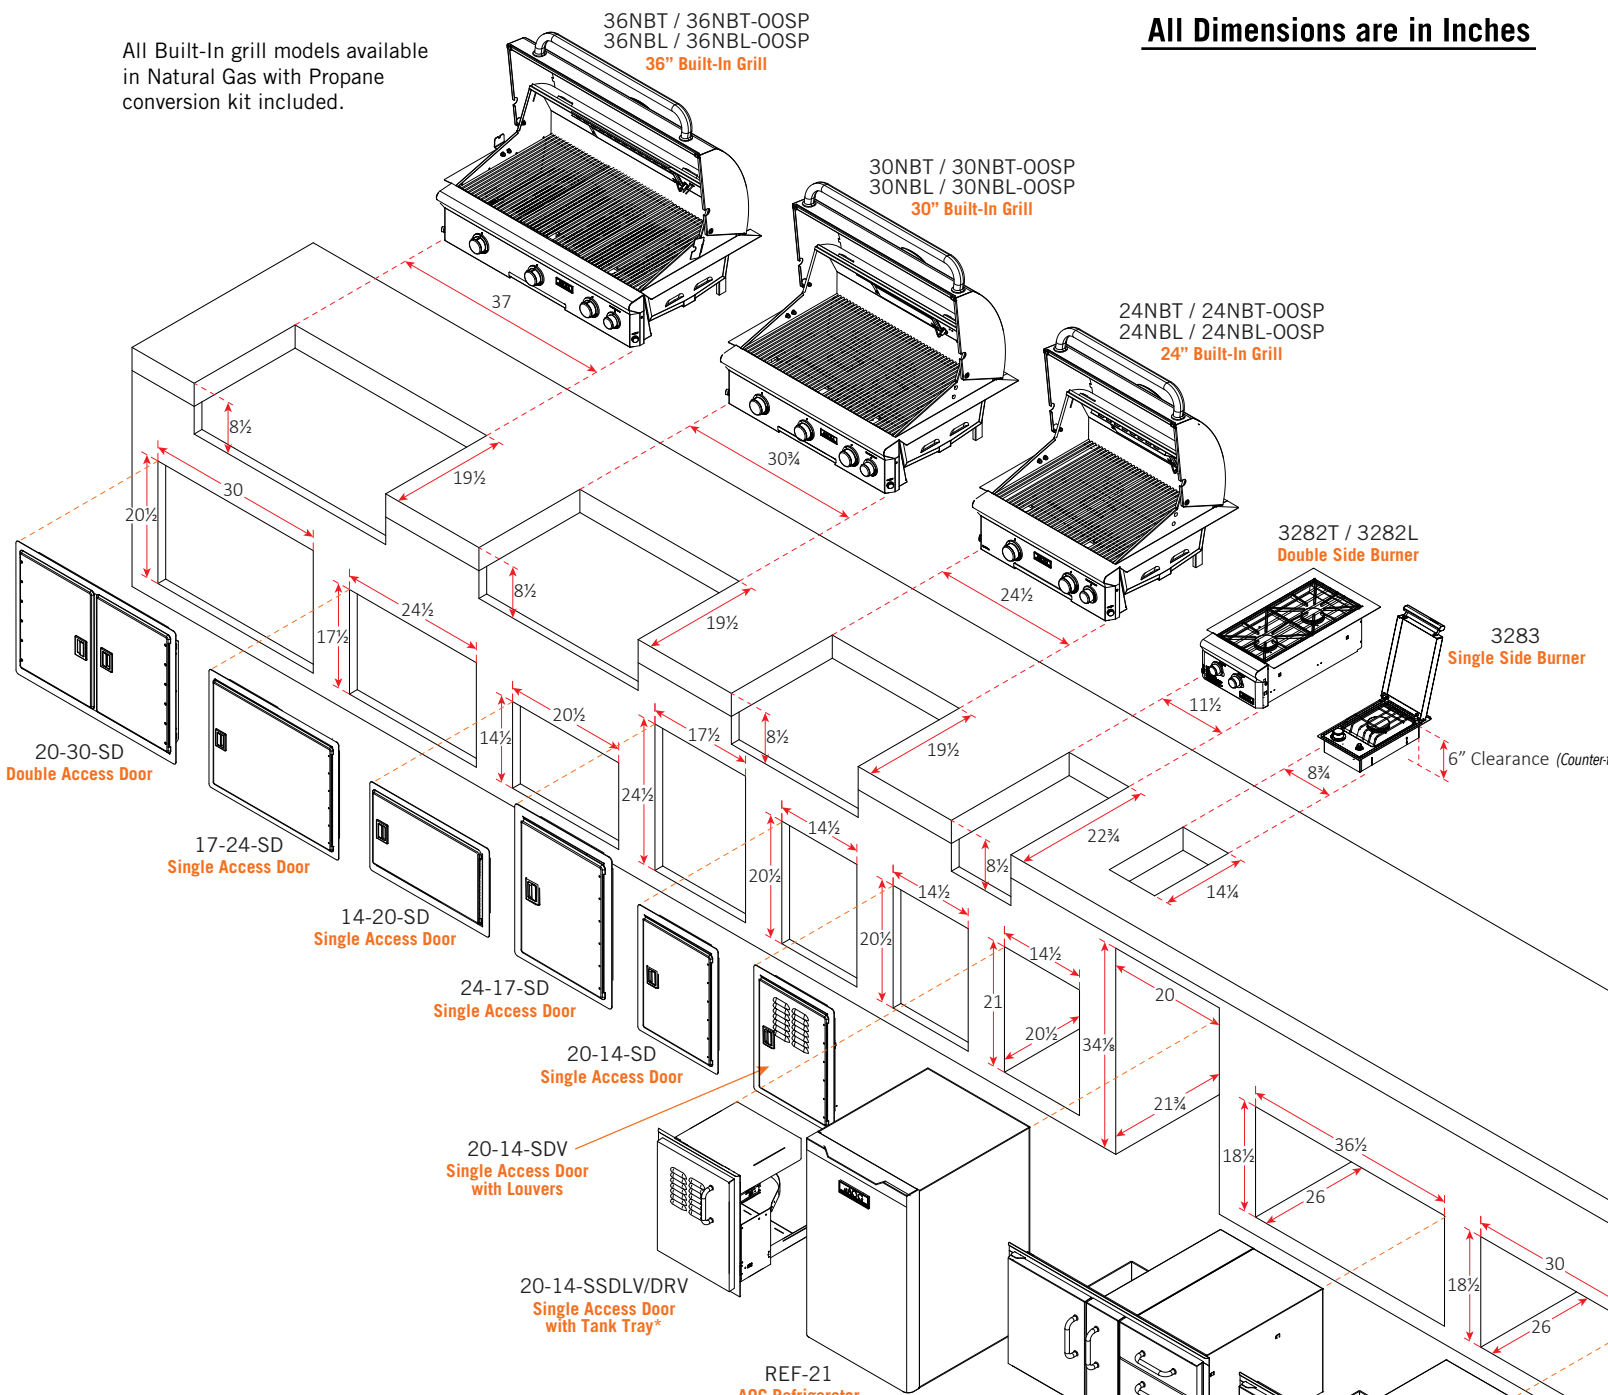

ADDITIONAL ACCESS DOORS (not shown)


| Model | Description | Cut-out |
|---------------|---|-----------------|
| 12-18-SD | Single access door w/black slam latches | 12½" h x 18½" w |
| 18-12-SD | Single access door w/black slam latches | 18½" h x 12½" w |
| 14-20-SSDL/DR | Single access door w/tubular handles* | 15" h x 20½" w |
| 20-14-SSDL/DR | Single access door w/tubular handles* | 21" h x 14½" w |
| 16-39-SSD | Double access door w/tubular handles | 16" h x 39" w |

*Available with left or right hinge

Overlap Dimensions / Doors w/black slam latches

Single Doors

Double Doors

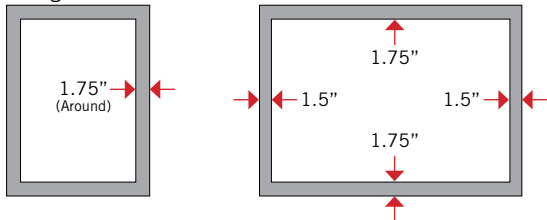

Overlap Dimensions / Doors w/tubular handles

Single Doors

Double Doors

