


All Built-In grill models available in Natural Gas with Propane conversion kit included.

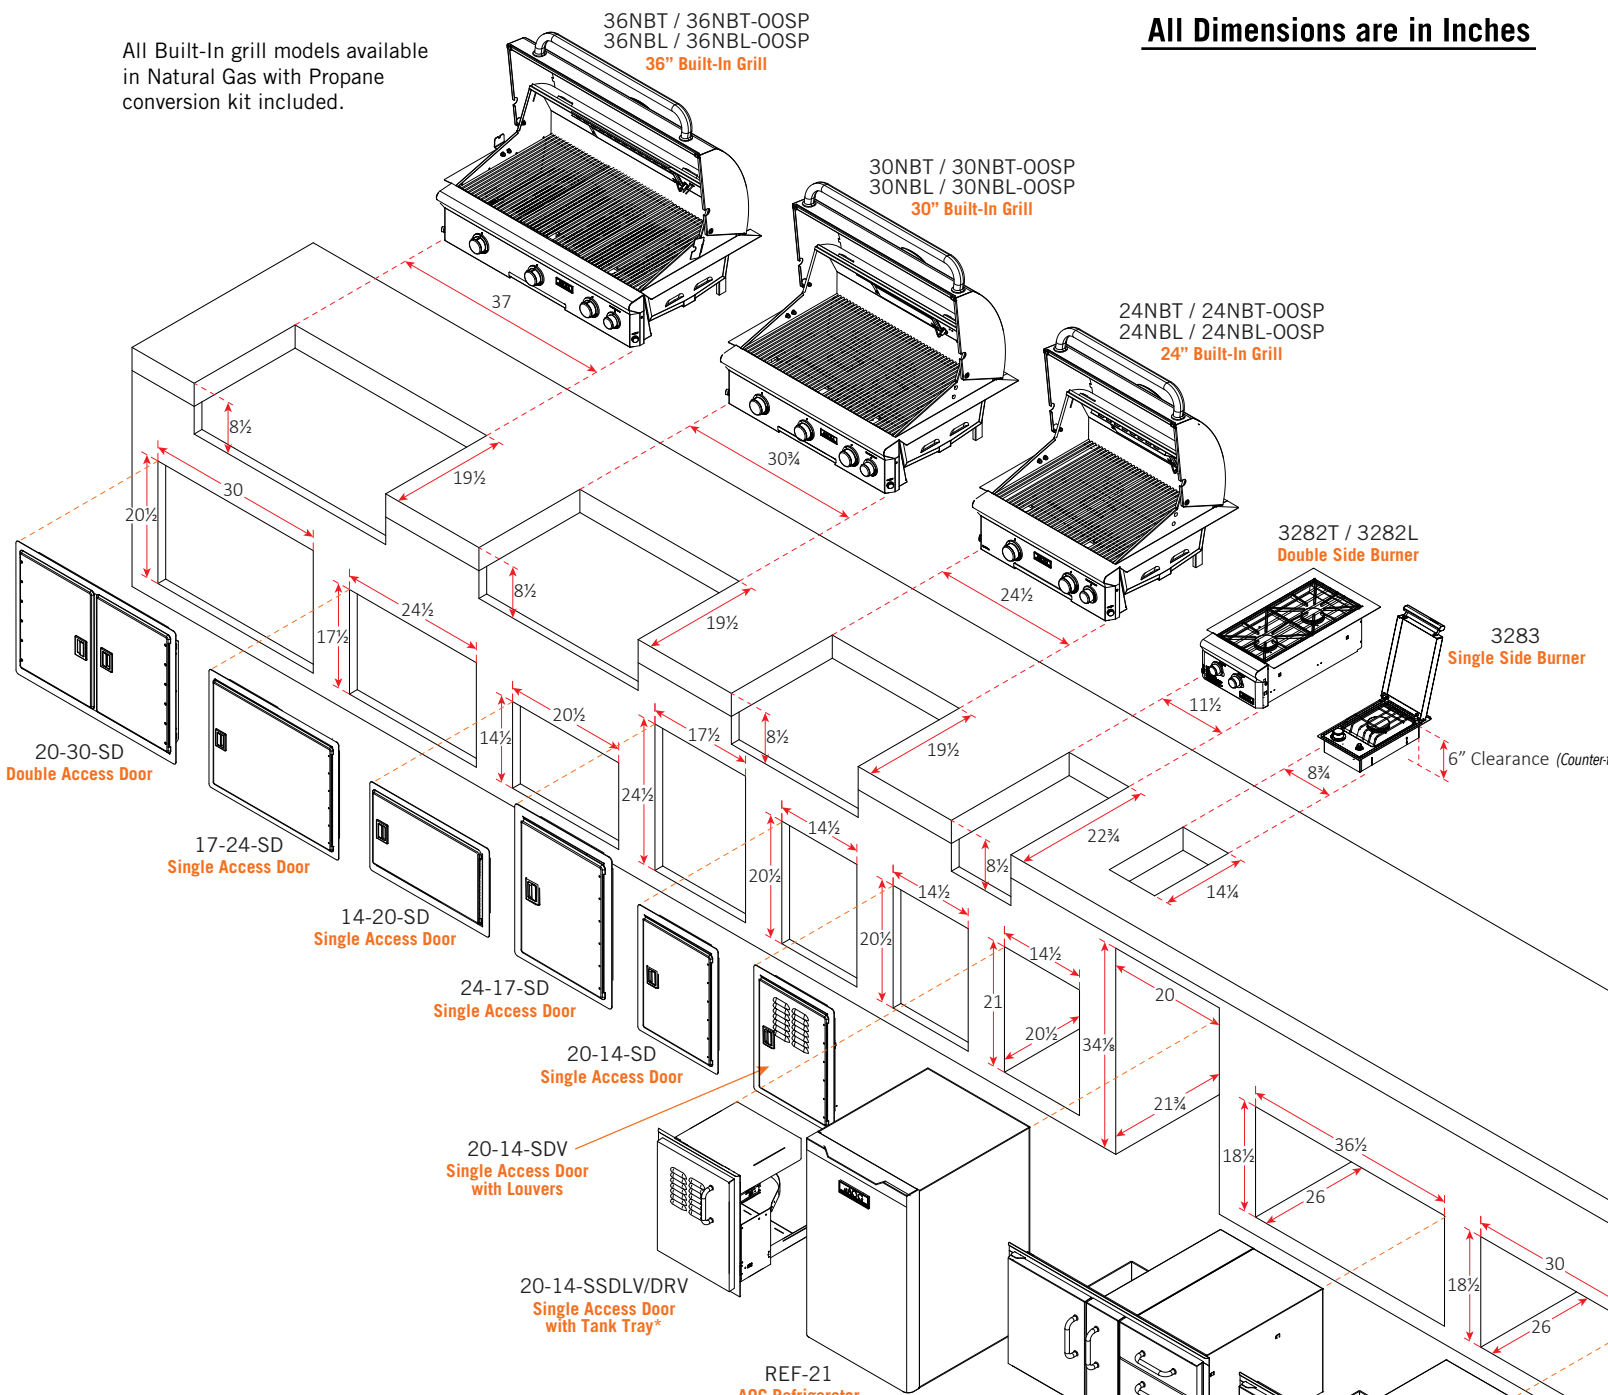

ADDITIONAL ACCESS DOORS (not shown)


Model	Description	Cut-out
12-18-SD	Single access door w/black slam latches	12 1/2" h x 18 1/2" w
18-12-SD	Single access door w/black slam latches	18 1/2" h x 12 1/2" w
14-20-SSDL/DR	Single access door w/tubular handles*	15" h x 20 1/2" w
20-14-SSDL/DR	Single access door w/tubular handles*	21" h x 14 1/2" w
16-39-SSD	Double access door w/tubular handles	16" h x 39" w

*Available with left or right hinge

Overlap Dimensions / Doors w/black slam latches

Single Doors

Double Doors

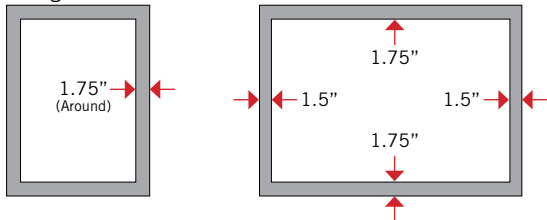

Overlap Dimensions / Doors w/tubular handles

Single Doors

Double Doors

