


**APPLICATION  
EXAMPLE**

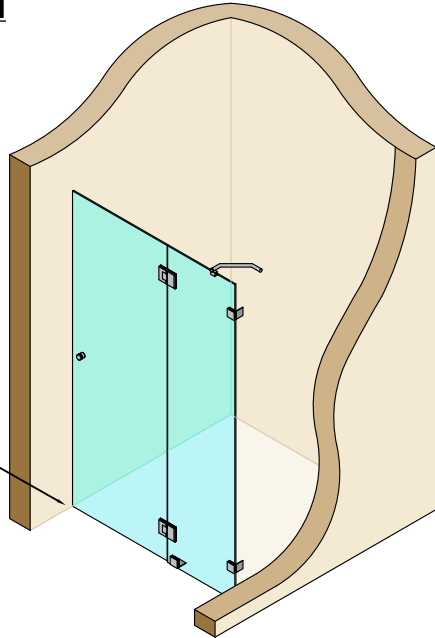


GLASS TO FLOOR

**END VIEW  
ON SEAL**

SEAL SUITABLE FOR BOTTOM EDGES OF  
GLASS DOORS

SEALS PROVIDED IN SINGLE UNITS

(10MM GLASS REDUCTION  
REQUIRED ALONG FLOOR)

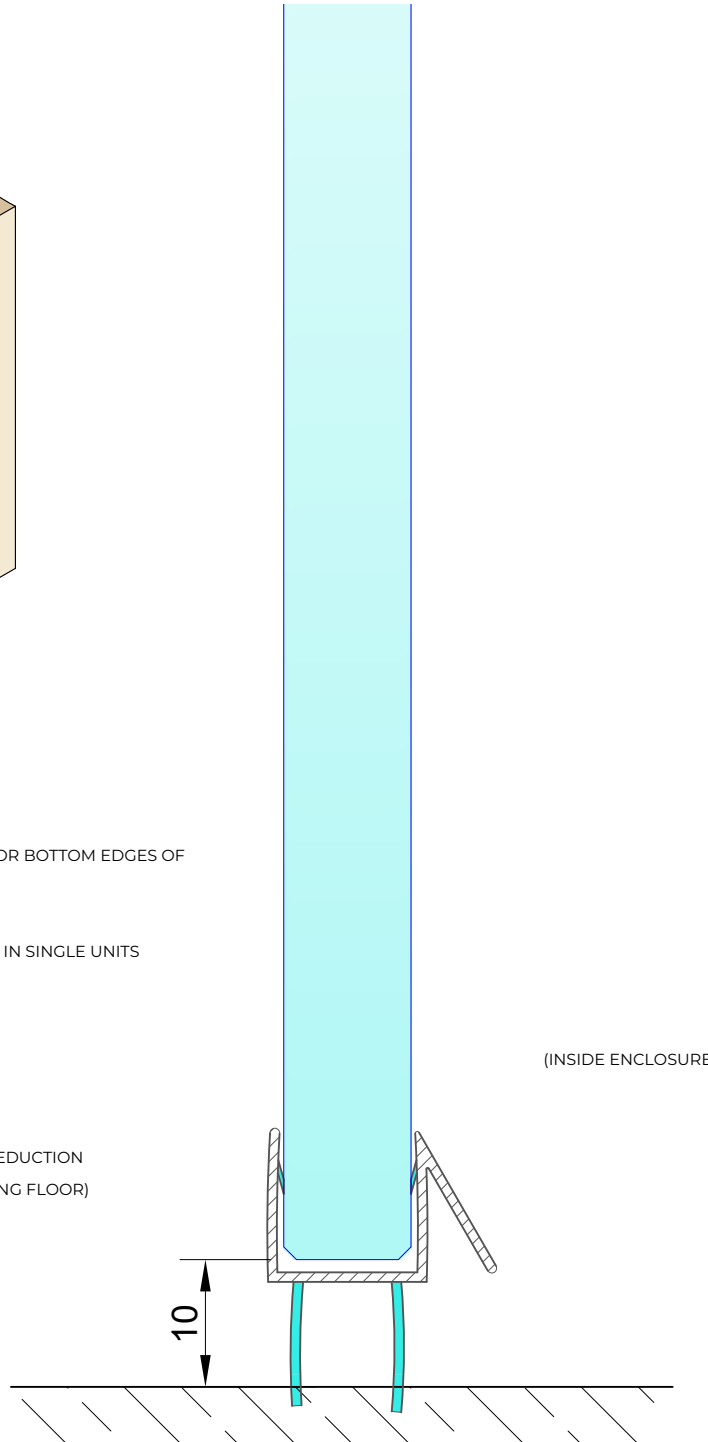

(INSIDE ENCLOSURE)



**Express Glass Warehouse**  
51-55 Fowler Road,  
Hainault, Essex  
IG6 3UT

Tel: +44 (0)20 8500 1188  
Fax: +44 (0)20 8500 1010  
Email: info@egw.co.uk  
Website: www.egw.co.uk

Copyright (C) - October 2020, All Rights Reserved

**NOTES/SPECIFICATION:**

GLAZING SEALS SUPPLIED IN TRANSLUCENT PVC PROFILES.  
GLAZING SEAL SUITABLE FOR 10MM GLASS PANES  
PLEASE NOTE THE REQUIRED GLASS REDUCTION ALONG THE  
ASSOCIATED SEAL DETAIL

<b>PRODUCT REF:</b>	<b>SH/GGA/S04/10</b>
<b>DESCRIPTION:</b>	BASE SEAL
<b>DRAWING REF:</b>	<b>SH/GGA/S04/10 - 001B</b>