


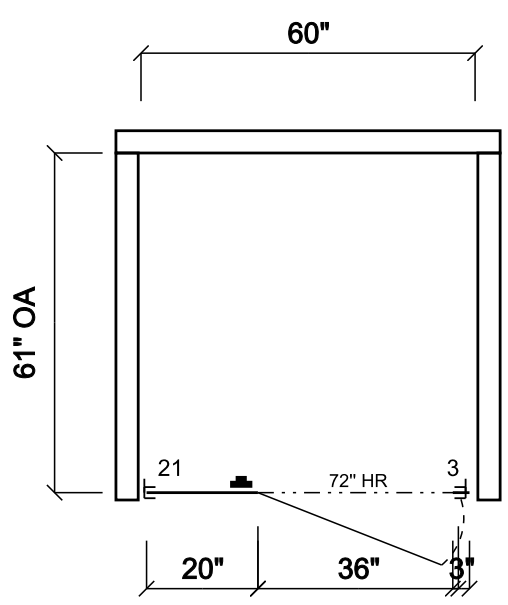


Job Specs	Stall Mounting Style: Floor Mounted Headrail Braced	Pilaster Height: 82.75"	Material Option: Hiny Hider -Standard (HDPE) Color: Unknown		
Bracket Type: Aluminum Stirrups Shoe Type: Stainless		Hinge Type: 8" Alum. Wrap Around, 2-per Door Door Hrdw Type: Aluminum (Emergency Access)		Pencil Slot: No	Heat-sinc: No Fastener: 2 1/2"
Room Name: C3060427		55" High Doors, 55" Total Panel Height			
					
 <b>SCRANTON PRODUCTS</b>  <b>HINY HIDERS</b> 801 E COREY ST. SCRANTON, PA. 18505 Phone (570)348-0997		CUSTOMER NAME: SUSTAINABLE SUPPLY	SCALE: NTS	SERIAL #: C-673413 - DWG C-721412 - Room	<b>Standard Notes:</b> 1. Doors larger than 30" are to be set to the closed position. 2. Where pilasters and panels meet there is a 1/2" space. 3. Where pilasters and/or panels meet a wall there is a 1" space. 4. Headrail shall be supplied in 12" increments, ranging from 36" to 84". 5. Pilasters over 24" will receive a doghouse detail.
		PROJECT NAME: Urinal Screen	DATE: 9/12/2019	REVISION #: 0 <b>SO#</b> DRAWN BY: Chad Parmenter	

Job Specs	Stall Mounting Style: Floor Mounted Headrail Braced	Pilaster Height: 82.75"	Material Option: Hiny Hider -Standard (HDPE) Color: Unknown			
Bracket Type: Aluminum Stirrups Shoe Type: Stainless		Hinge Type: 8" Alum. Wrap Around, 2-per Door Door Hrdw Type: Aluminum (Emergency Access)		Pencil Slot: No	Heat-sinc: No Fastener: 2 1/2"	
Room Name: C3060427		55" High Doors,		55" Total Panel Height		
 <b>SCRANTON PRODUCTS</b> 801 E COREY ST. SCRANTON, PA. 18505 Phone (570)348-0997		<b>CUSTOMER NAME:</b> SUSTAINABLE SUPPLY  <b>PROJECT NAME:</b> Urinal Screen		<b>SCALE:</b> NTS  <b>DATE:</b> 9/12/2019  <b>SERIAL #:</b> C-673413 - DWG C-721415 - Room  <b>REVISION #:</b> 0  <b>SO#</b>  <b>DRAWN BY:</b> Chad Parmenter		<b>Standard Notes:</b> 1. Doors larger than 30" are to be set to the closed position. 2. Where pilasters and panels meet there is a 1/2" space. 3. Where pilasters and/or panels meet a wall there is a 1" space. 4. Headrail shall be supplied in 12" increments, ranging from 36" to 84". 5. Pilasters over 24" will receive a doghouse detail.


# COLOR & TEXTURE OPTIONS

## Textures




ROTARY BRUSHED RB ORANGE PEEL OP HAMMERED H EX EX

### TRADITIONAL COLOR COLLECTION

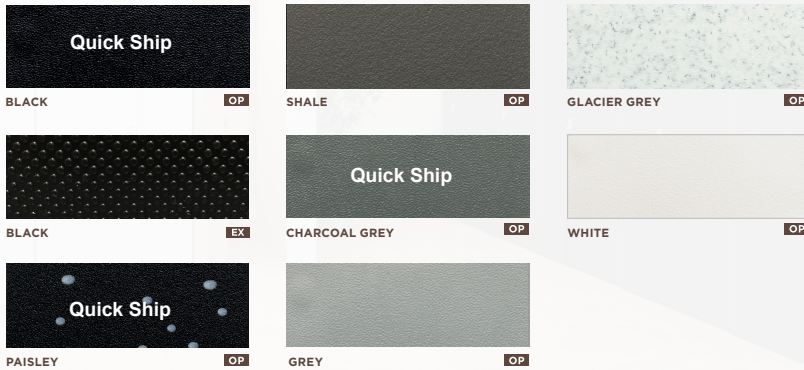

Quick Ship BLACK OP SHALE OP GLACIER GREY OP  
 BLACK EX CHARCOAL GREY OP WHITE OP  
 Quick Ship PAISLEY OP GREY OP

### METALLIC COLOR COLLECTION

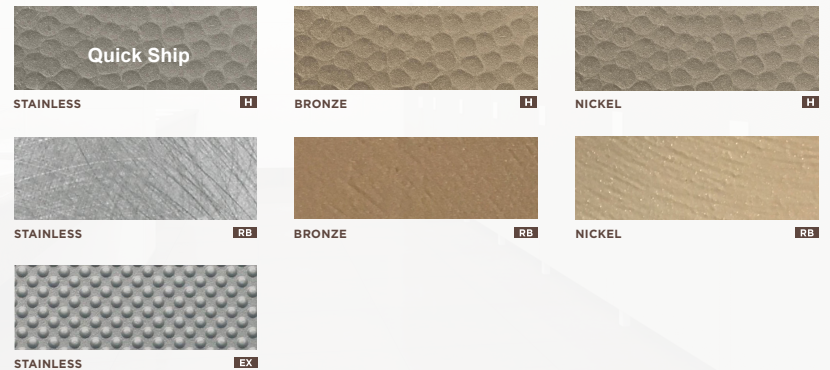

Quick Ship STAINLESS H BRONZE H NICKEL H  
 STAINLESS RB BRONZE RB NICKEL RB  
 STAINLESS EX

### BOLD COLOR COLLECTION



HUNTER GREEN OP BLUEBERRY OP BURGUNDY OP  
 FOSSIL OP FRENCH BLUE OP

#### CUSTOM COLORS AVAILABLE UPON REQUEST

Color matching is limited by printing process. Actual samples are available and recommended prior to color selections.

\*Special orders require extended lead times. Minimum order requirements may apply.

### WARM TONE COLOR COLLECTION



MAHOGANY OP SANDSTONE OP CONCRETE OP  
 Quick Ship DESERT BEIGE OP LINEN OP SANDCASTLE OP  
 MOCHA OP