




REVISIONS			
REV.	DESCRIPTION	DATE	BY
A	FOR APPROVAL	11/28/2022	DF

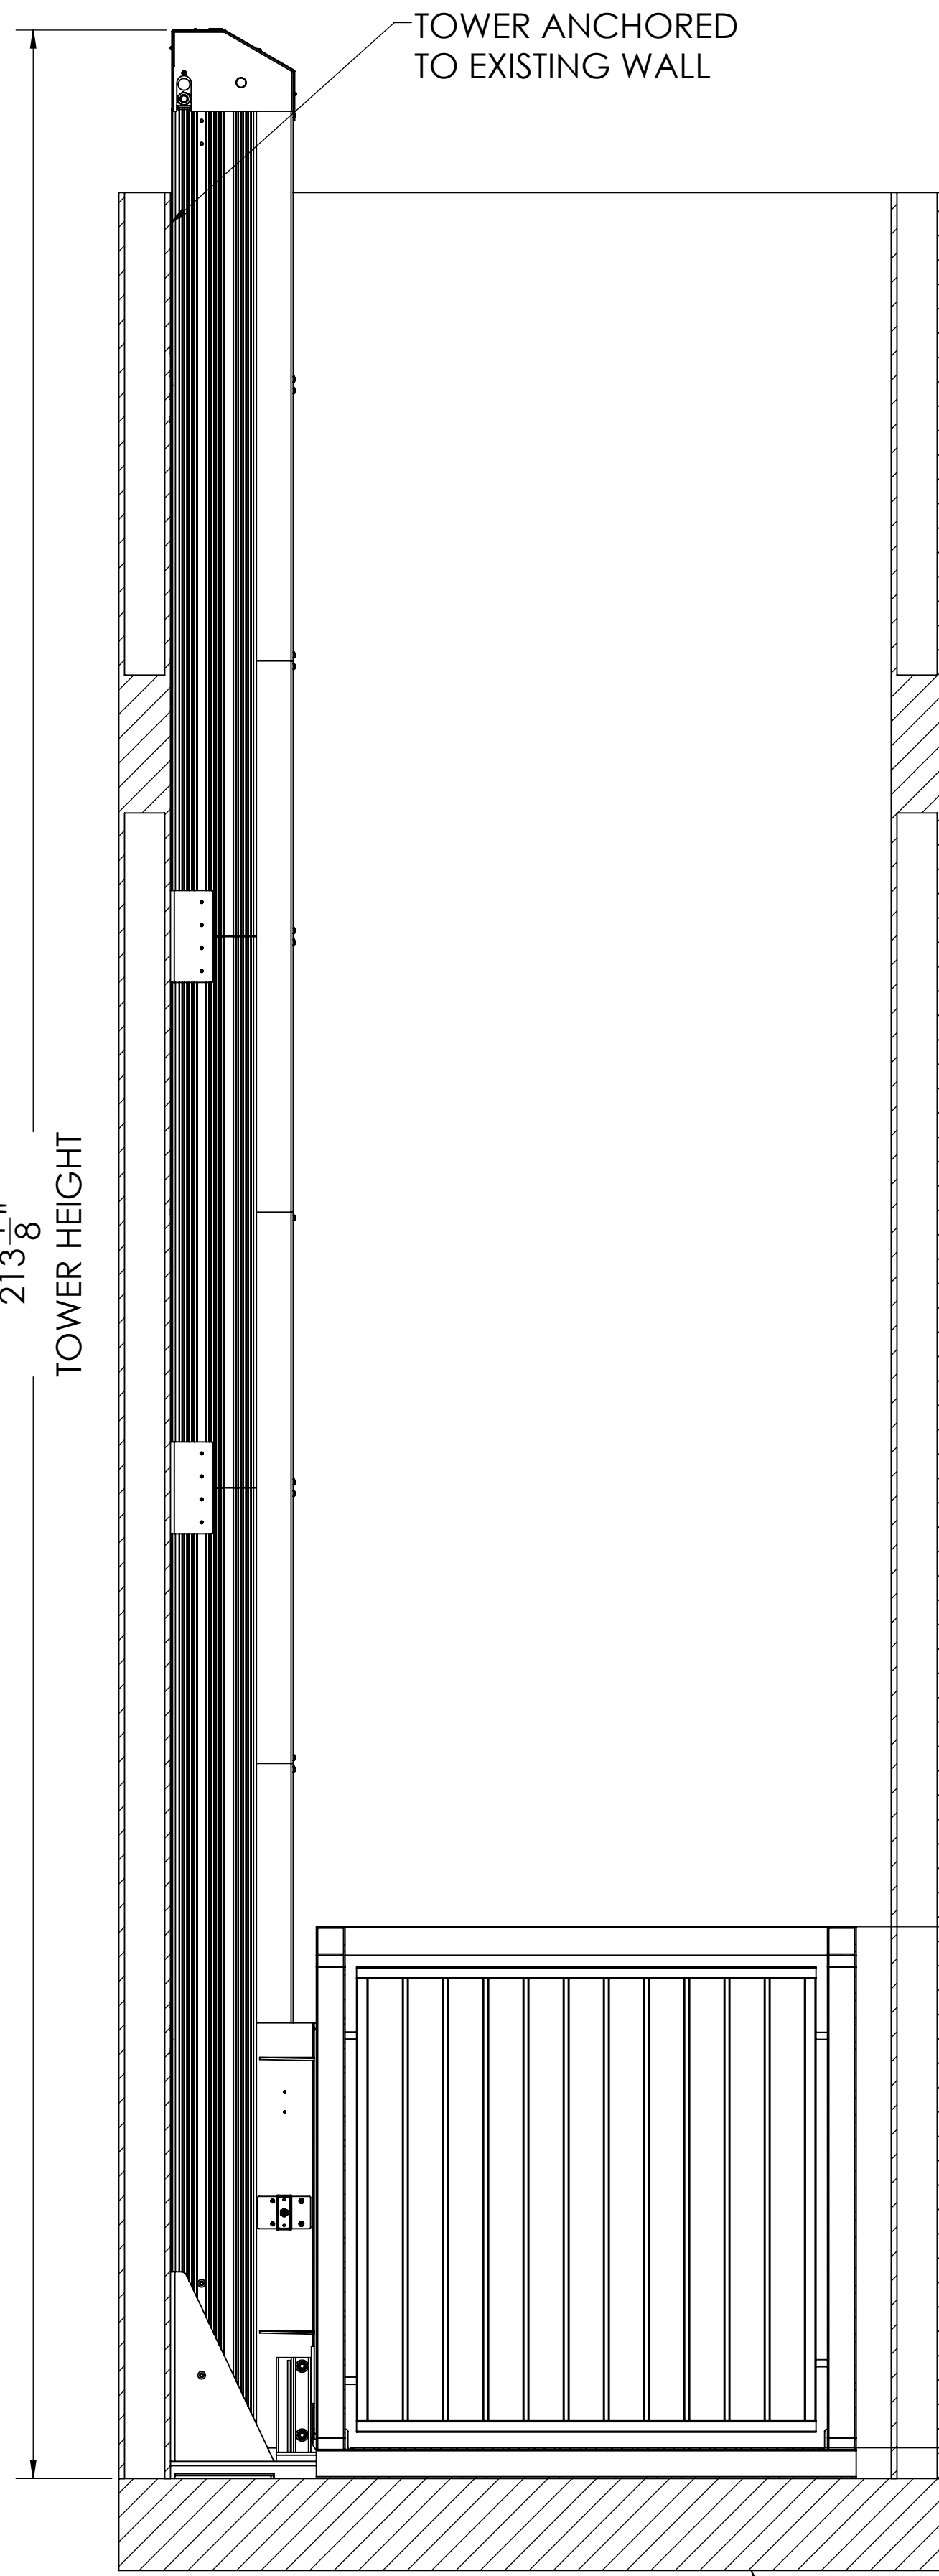

SECTION B-B

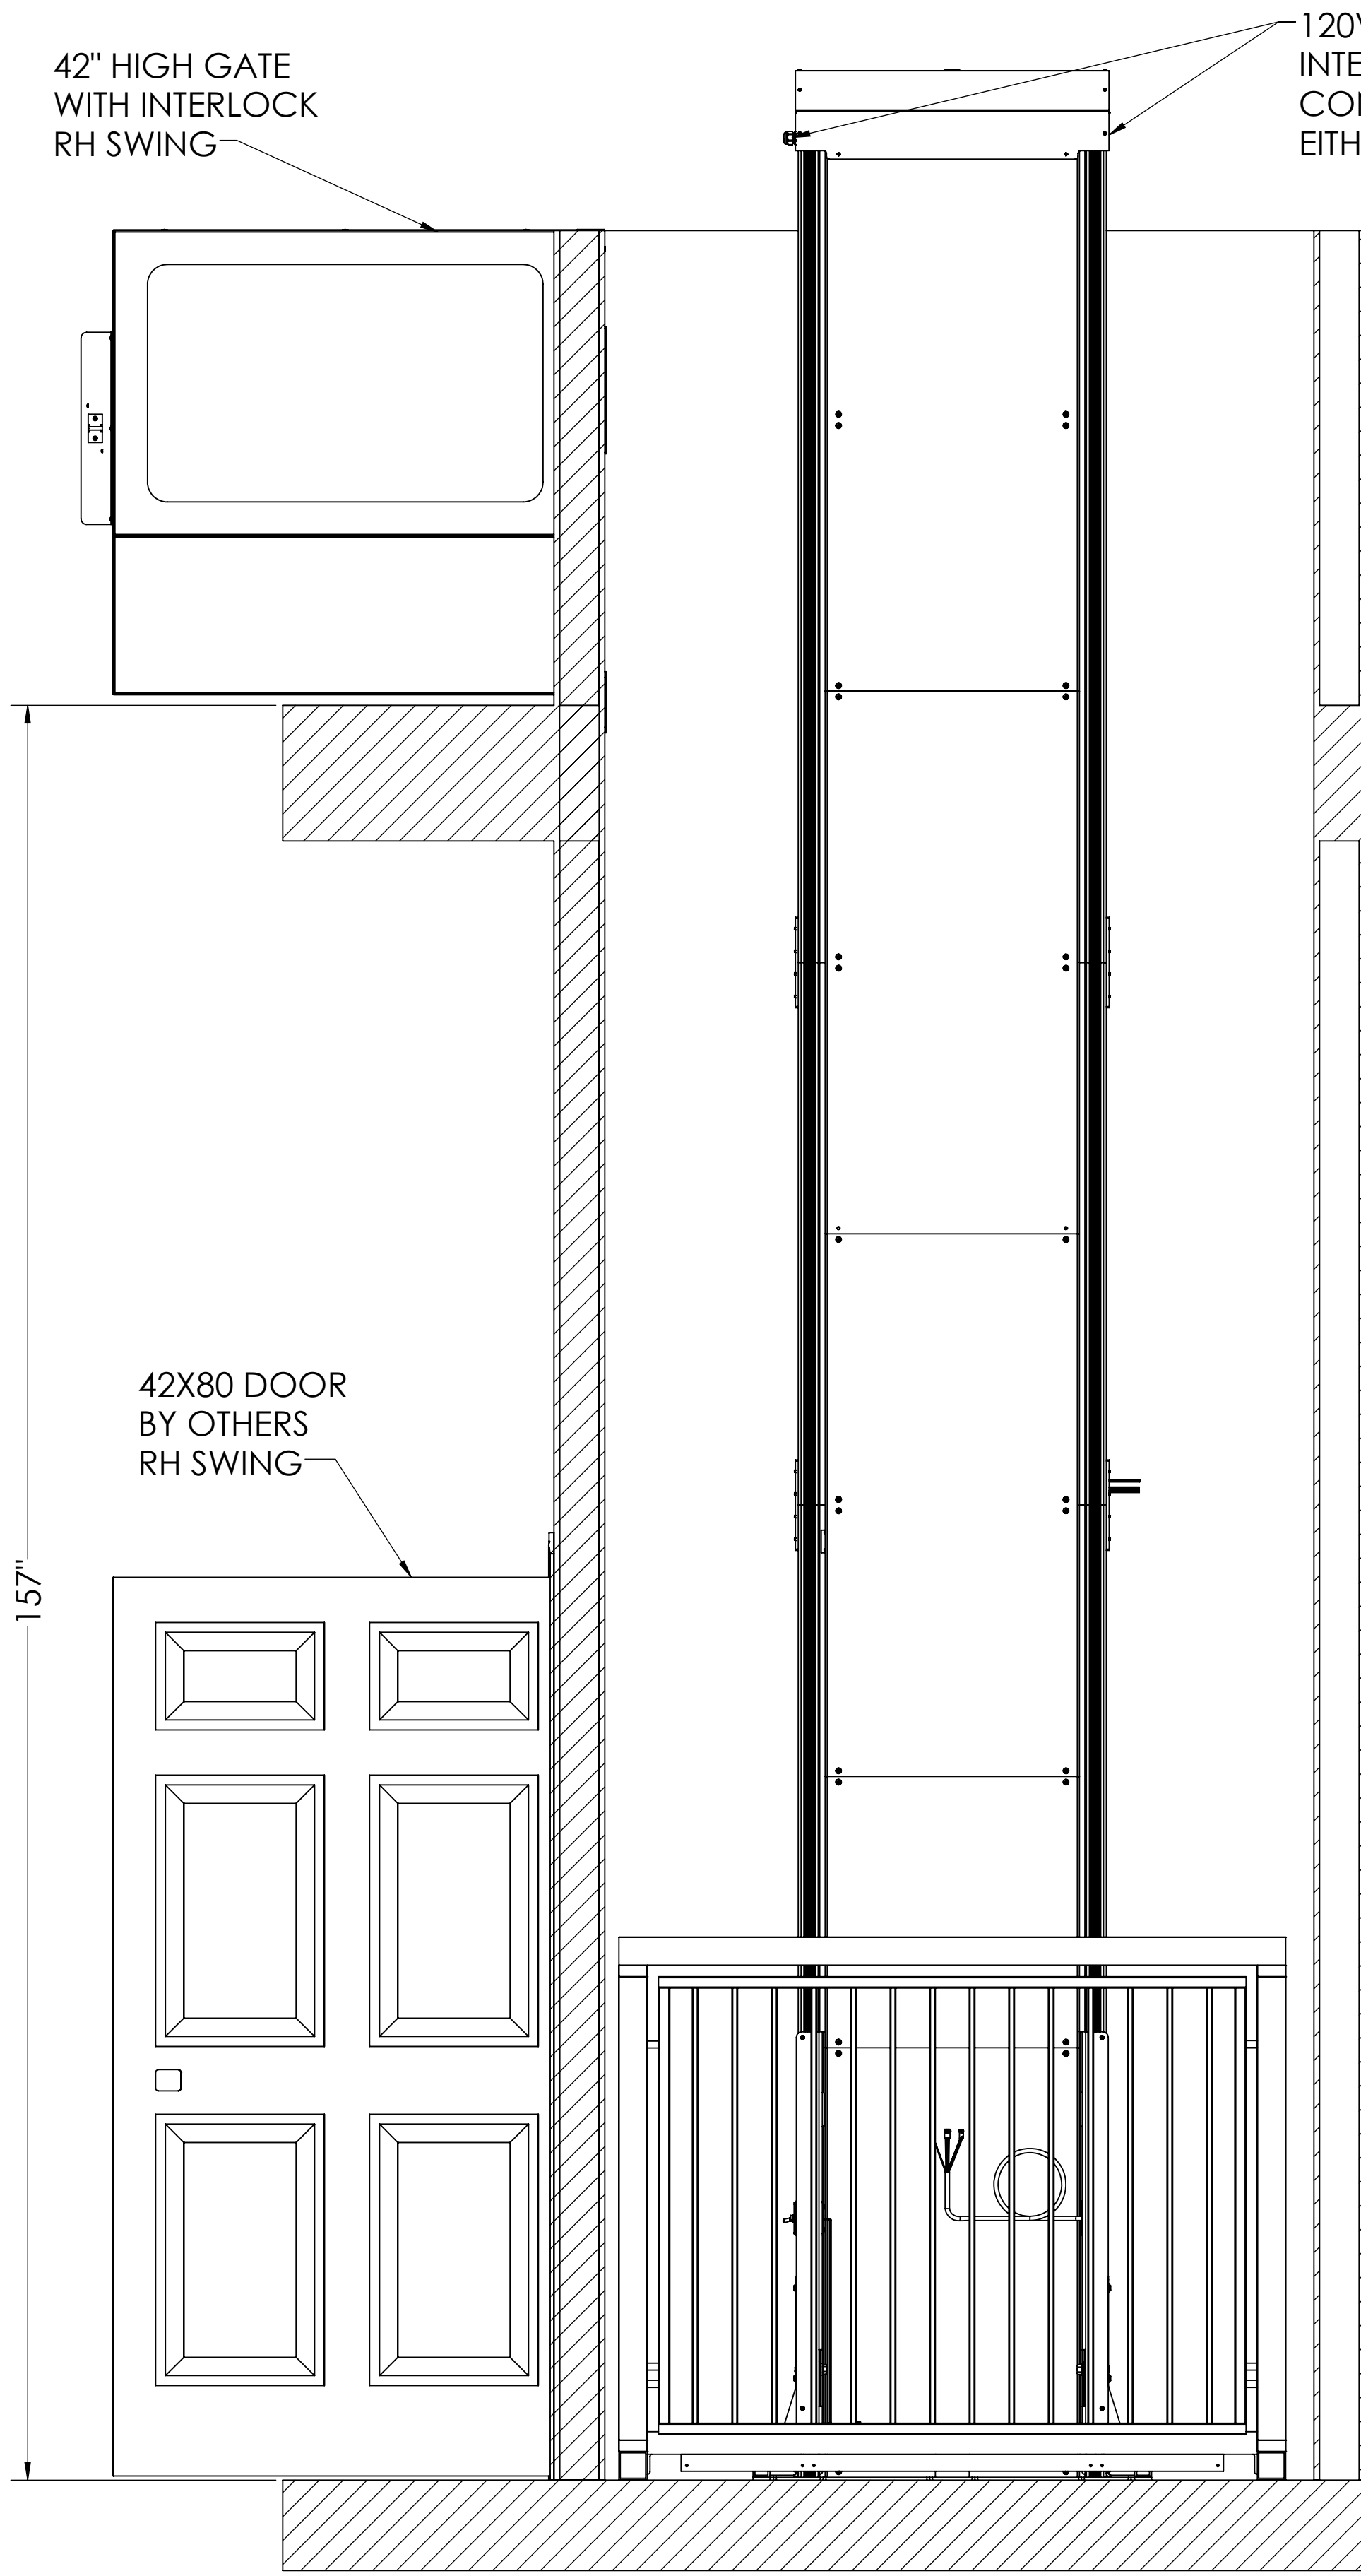

SECTION A-A

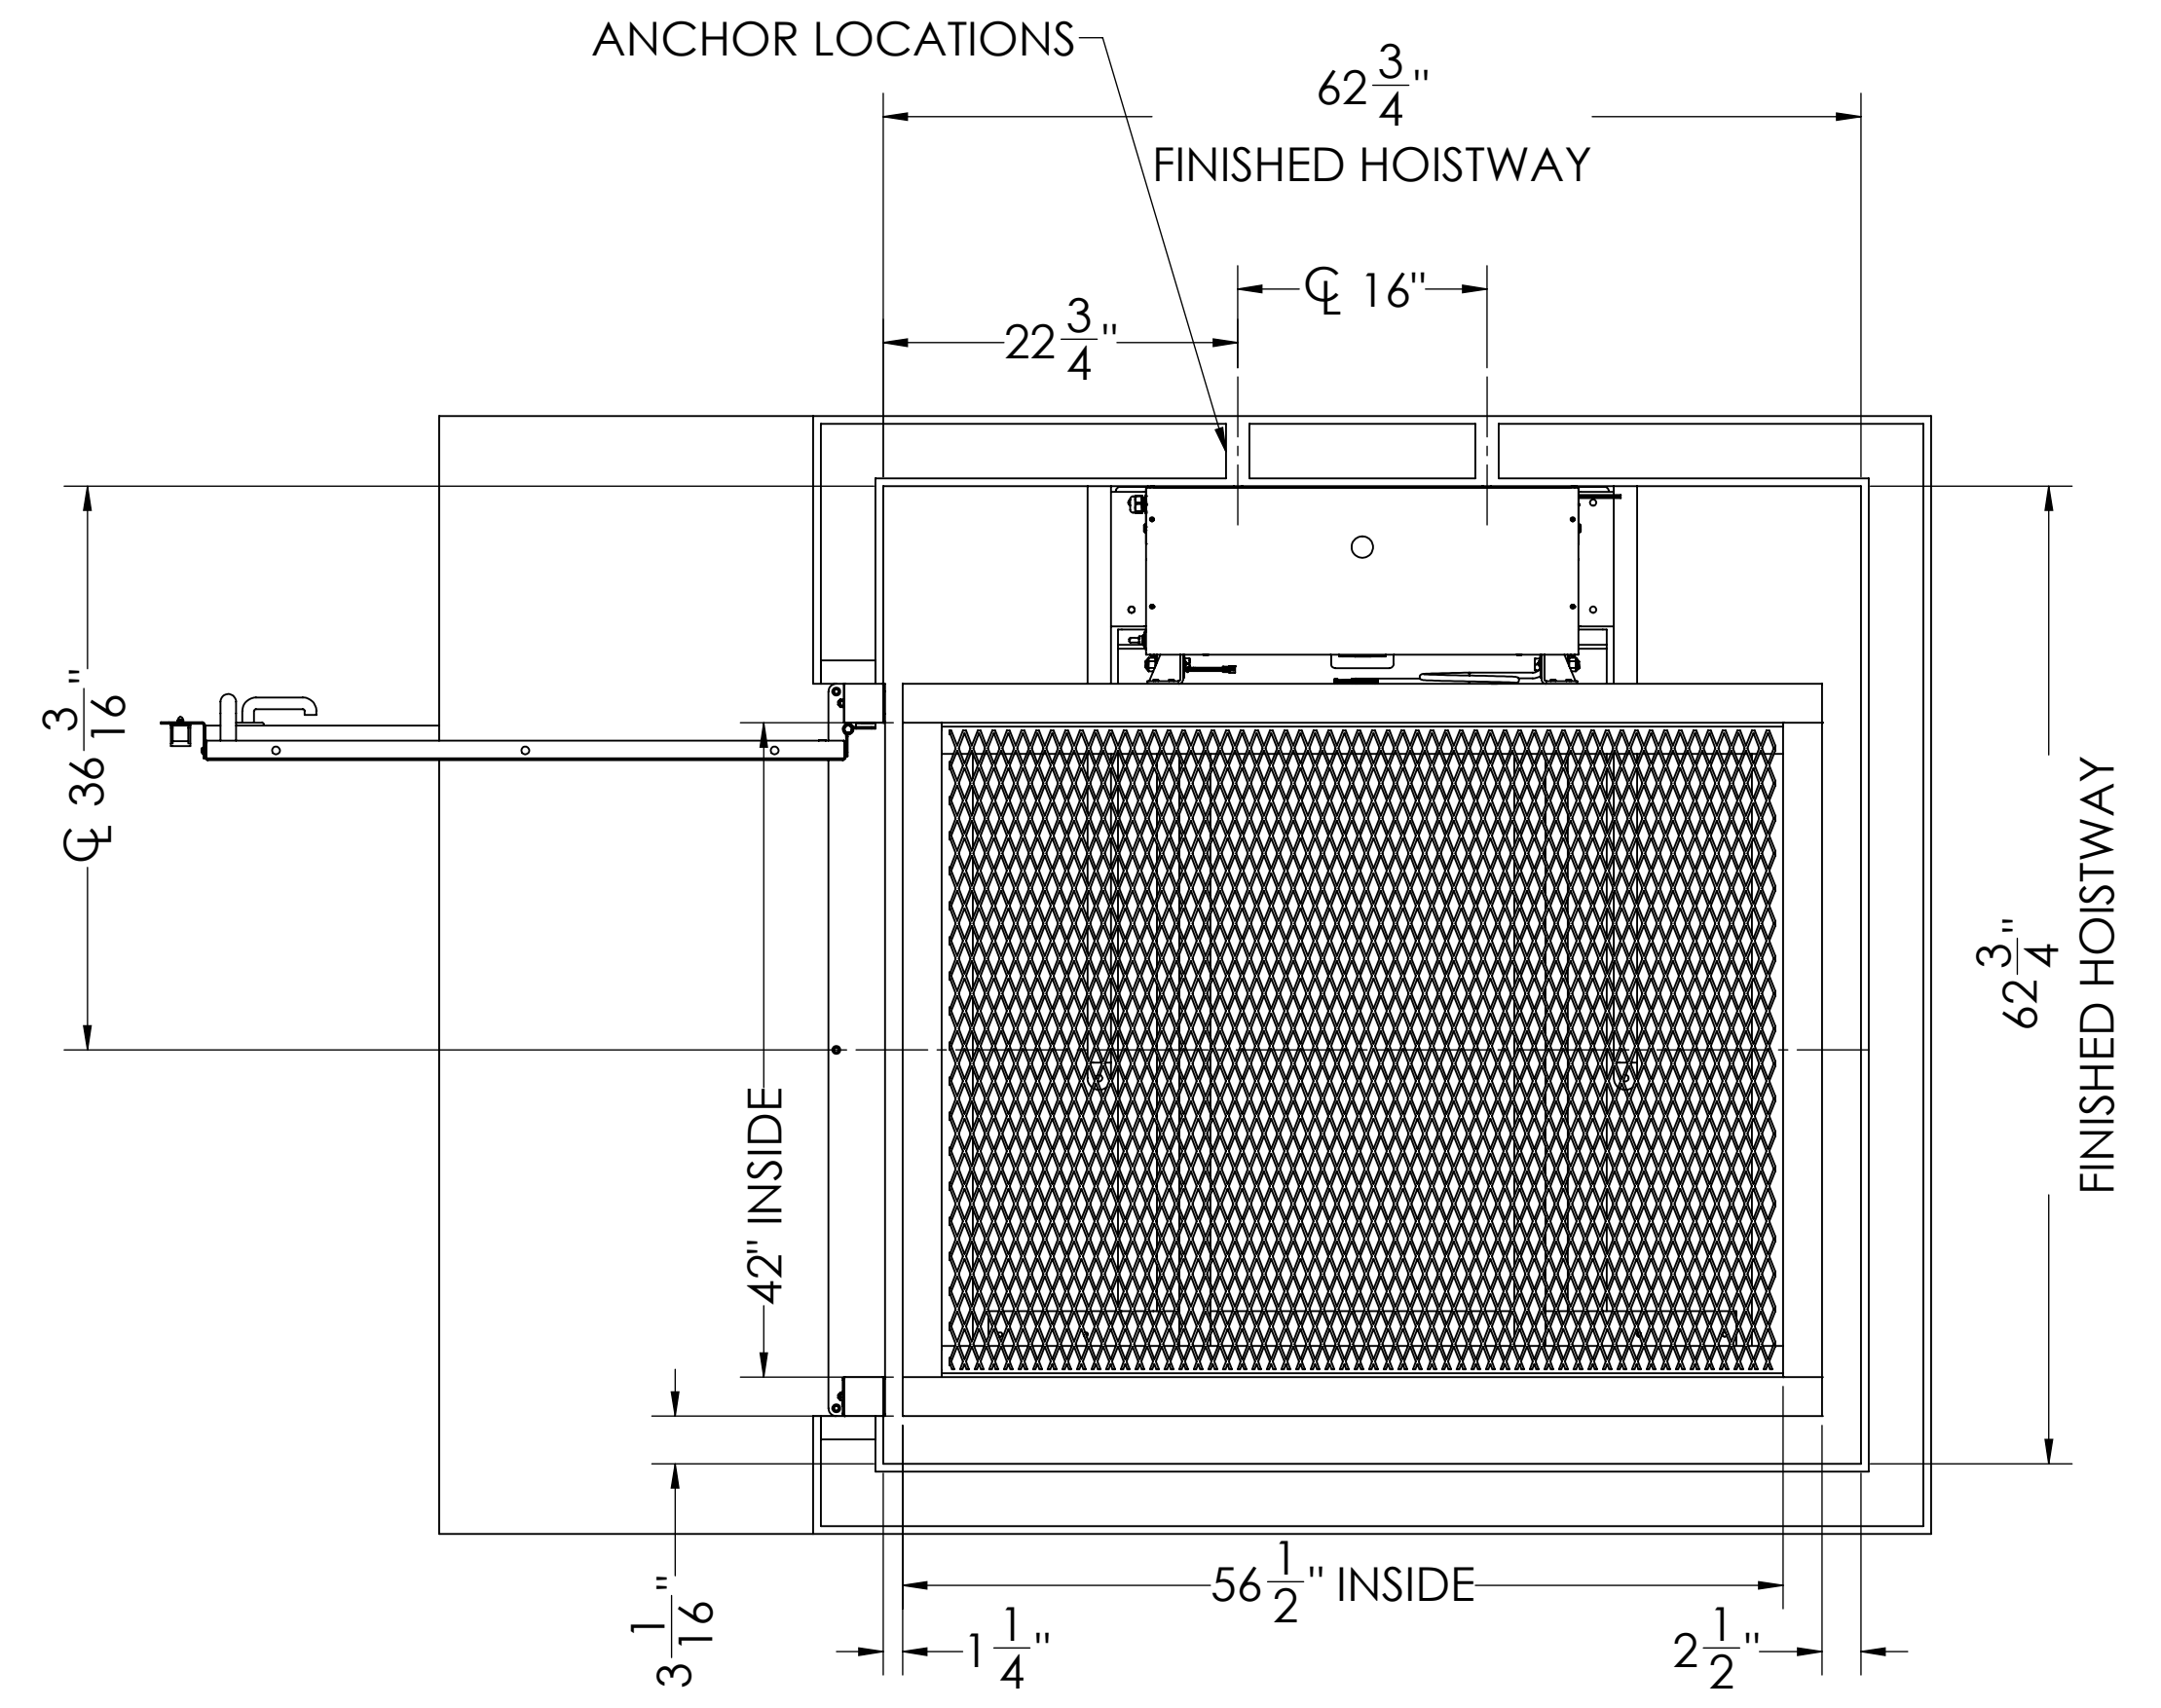

PLAN VIEW

CONFIGURATION:
 -BASE 48" TOWER
 -72" TOWER EXTENSION
 -48" TOWER EXTENSION

OPTIONS:
 -42X54 ENTER/EXIT
 -42" RH TOP LANDING GATE
 -RH INTERLOCK
 -PIT SWITCH

Specifications
 Model: CL22
 Rated Load: 500 lbs
 Drive: Dual winding cable drums
 24 VDC 500 watt motor w/brake
 Supply Power: 120 VAC 15A
 Operating Power: 24 VDC (Dual 12V 10AH Batteries)
 Control Power: 5 VDC
 Travel: UP TO 168"
 Speed: 8-10 fpm
 Controls: Constant pressure
 Safety Features: final limit, slack cable brake

For Approval

- Approved as drawn
- Approved as noted
- Revise and resubmit

Signed: _____
 Date: _____

NAME	DATE
DRAWN	11/30/2018
CHECKED	
ENG APPR.	
MFG APPR.	
G.A.	



TITLE: IMAG - BIG DOG

PROPRIETARY AND CONFIDENTIAL
 THE INFORMATION CONTAINED IN THIS DRAWING IS THE SOLE PROPERTY OF STAYING HOME CORPORATION. ANY REPRODUCTION IN PART OR AS A WHOLE WITHOUT THE WRITTEN PERMISSION OF STAYING HOME CORPORATION IS PROHIBITED.

SIZE	DWG. NO.	REV
D	63000	A
SCALE: 1:12	WEIGHT:	SHEET 1 OF 1