

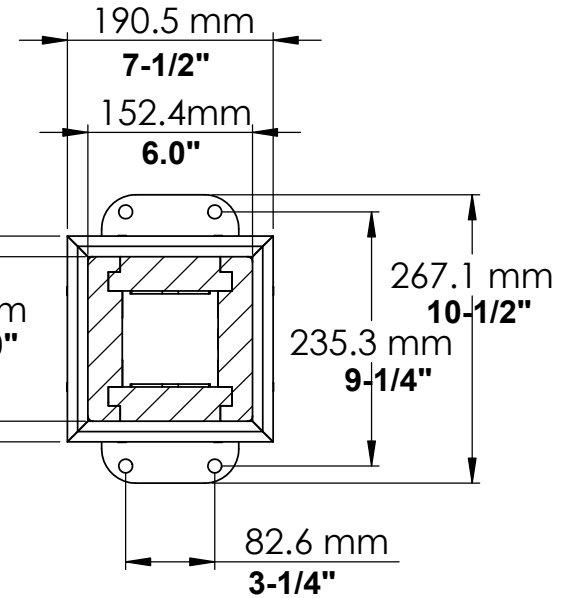
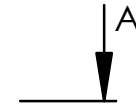



**YM12776 - 12 x 24
Pergola**

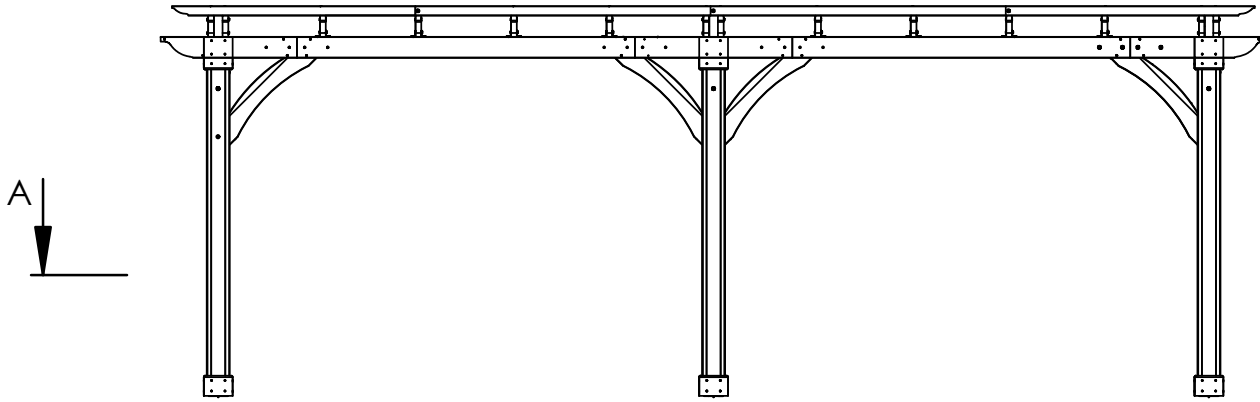


Centre of Footings/Post Dimensions

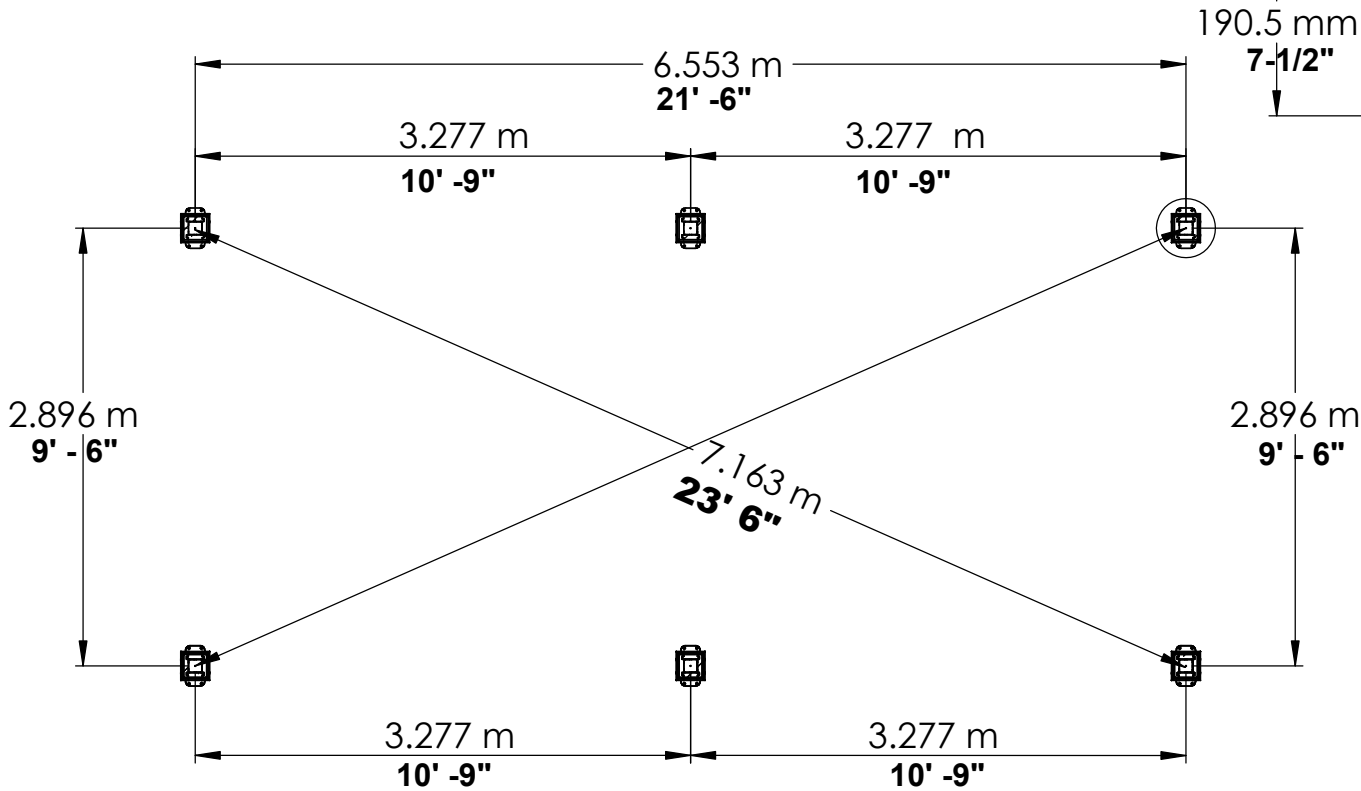


**YM12776 - 12 x 24
Pergola**

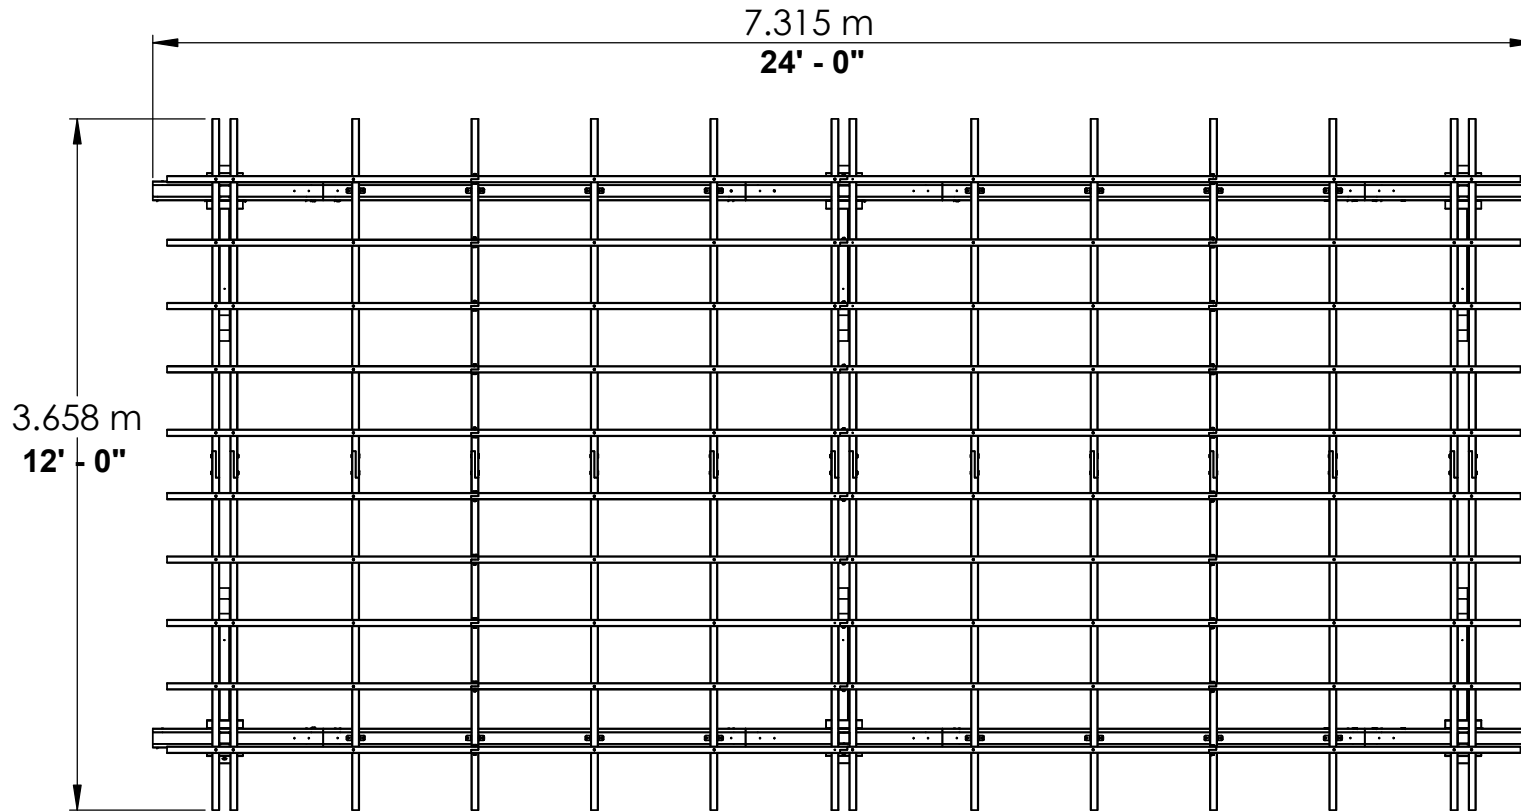


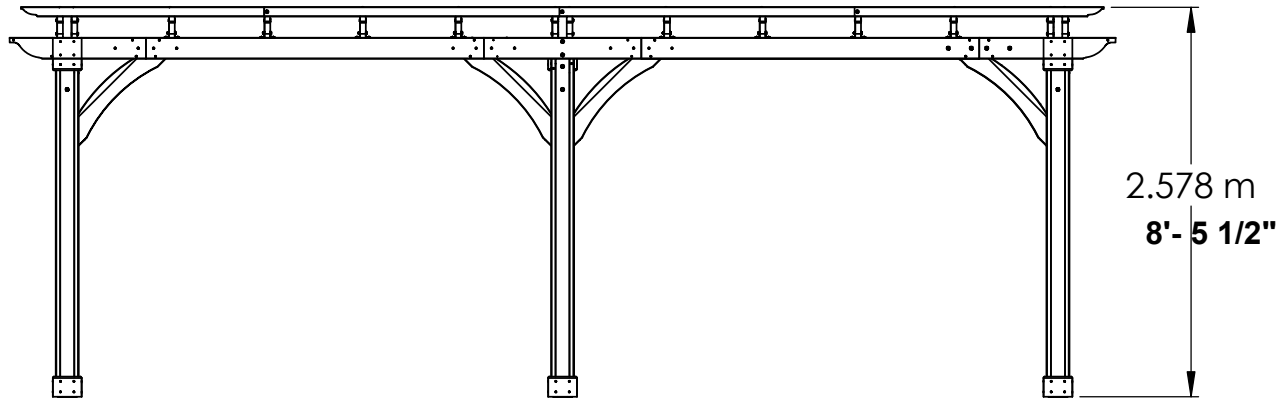

**YM12776 - 12 x 24
Pergola**

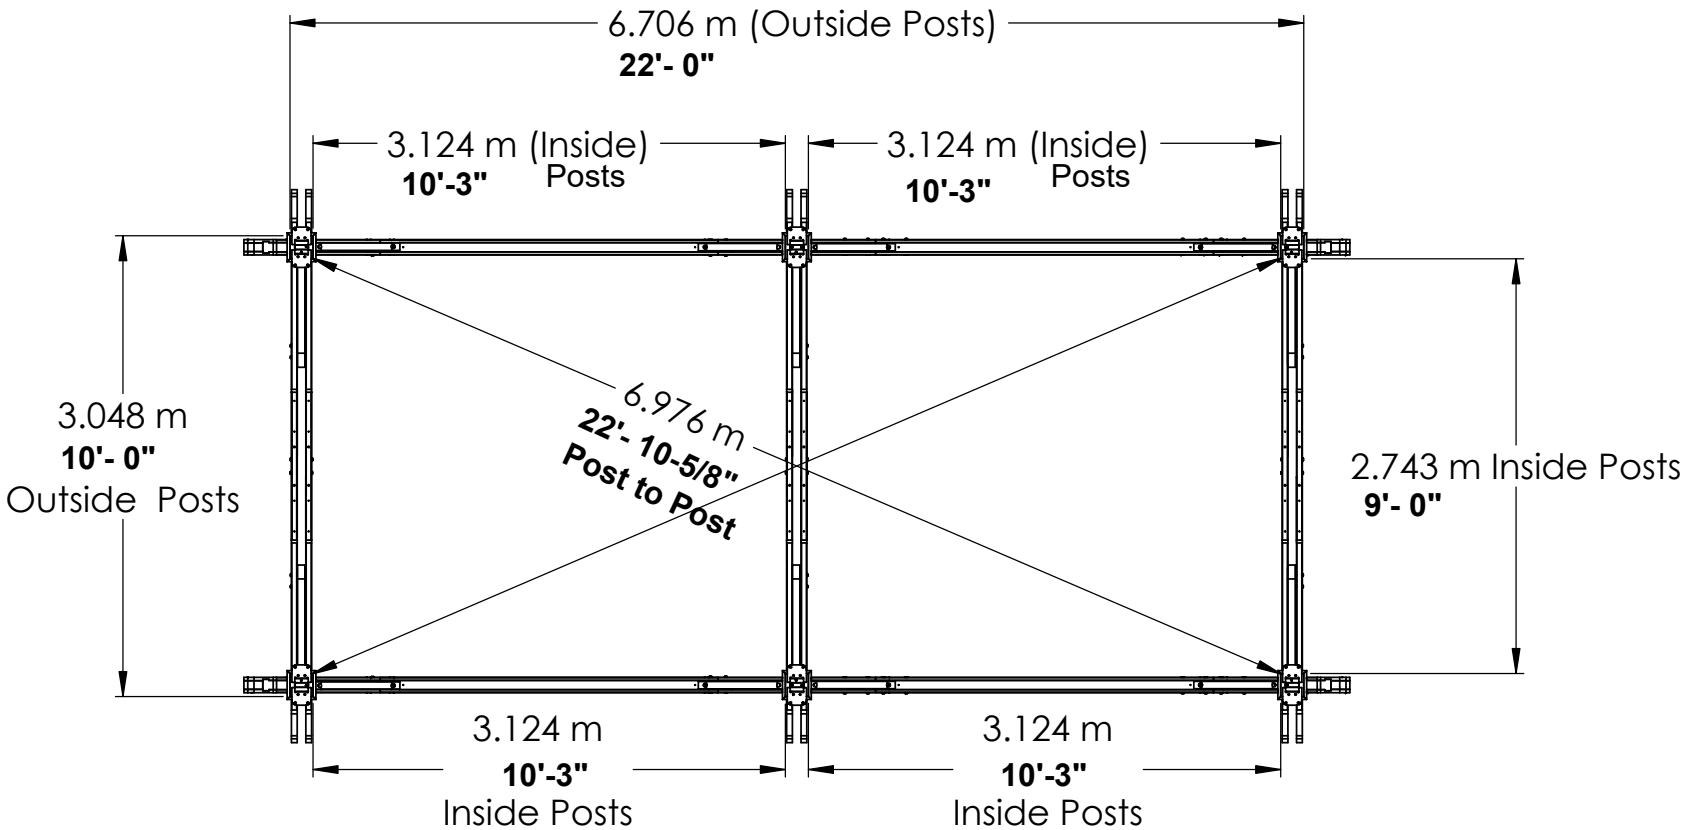

YM12776 - 12 x 24 Pergola

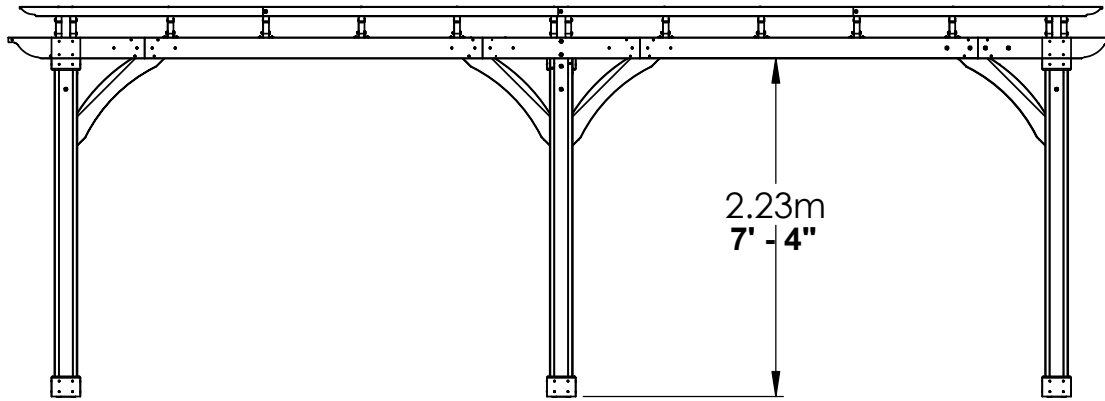

Peak Height:

- 8' - 5-1/2" (2.57m)

Ground to Bottom Beam:

- 7' - 4" (2.23m)

Roof Dimensions:

- 24' 0" (7.31m) x 12' 0" (3.65m)

Outside Post Dimensions:

- 22' 0" (6.70m) x 10' 0" (3.04m)

