
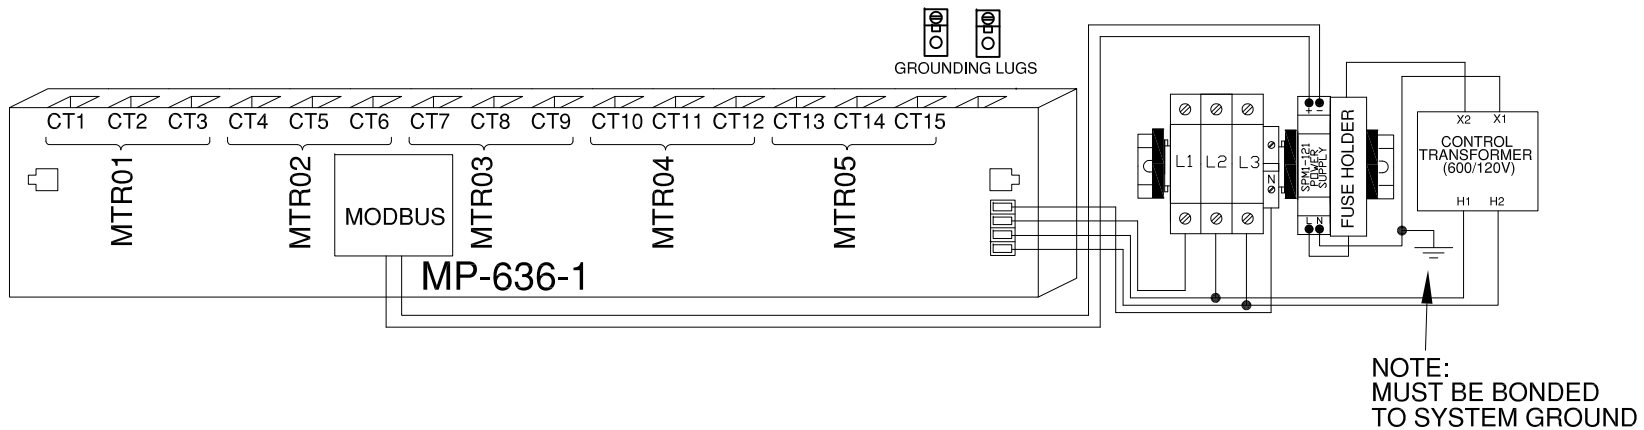


TYPICAL CATALOG# MP636-2464

24"X6"X4" ENCLOSURE

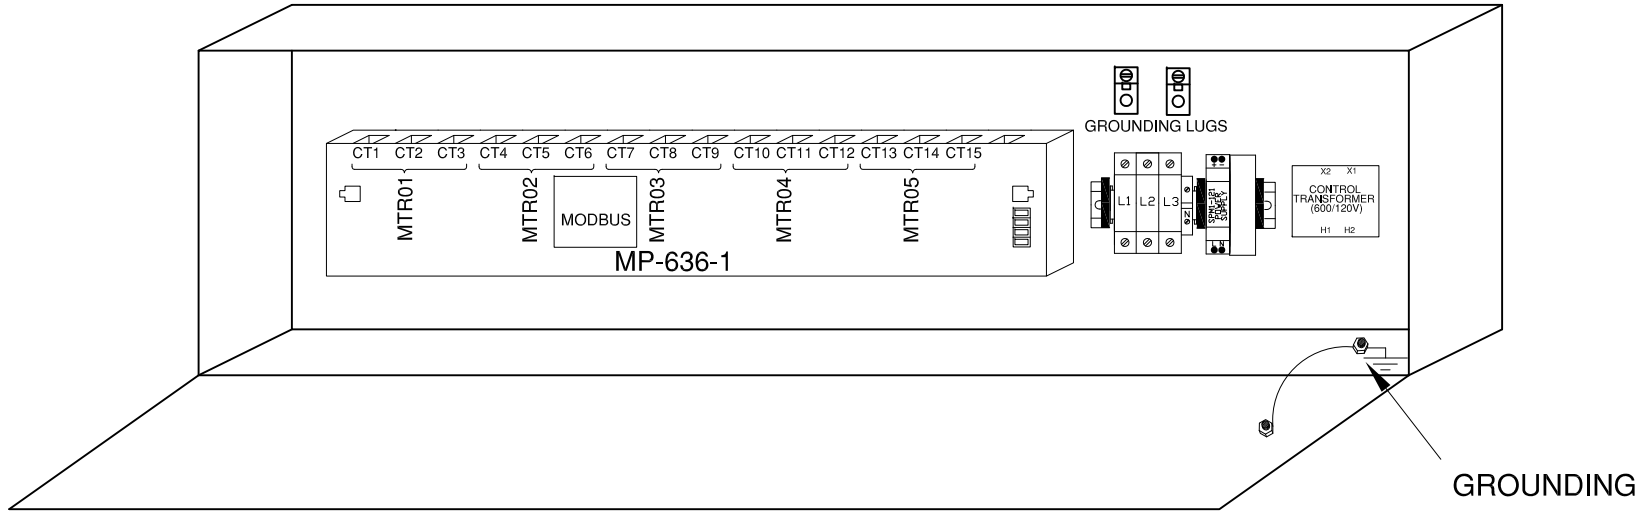

intellimeter.us

Project Name:

Distributor:

Engineer:

P.O.#

Contractor:

Date: 17/06/2011 Rev.

Project #:

Drawing #:

Drawn:
H.P.

Checked:
H.P.

Drawing: