


i-meter45 WITH CT INTERFACE BOXES (TYPICAL)

DISTRIBUTION PANEL
120/208V 3Ø, 4W

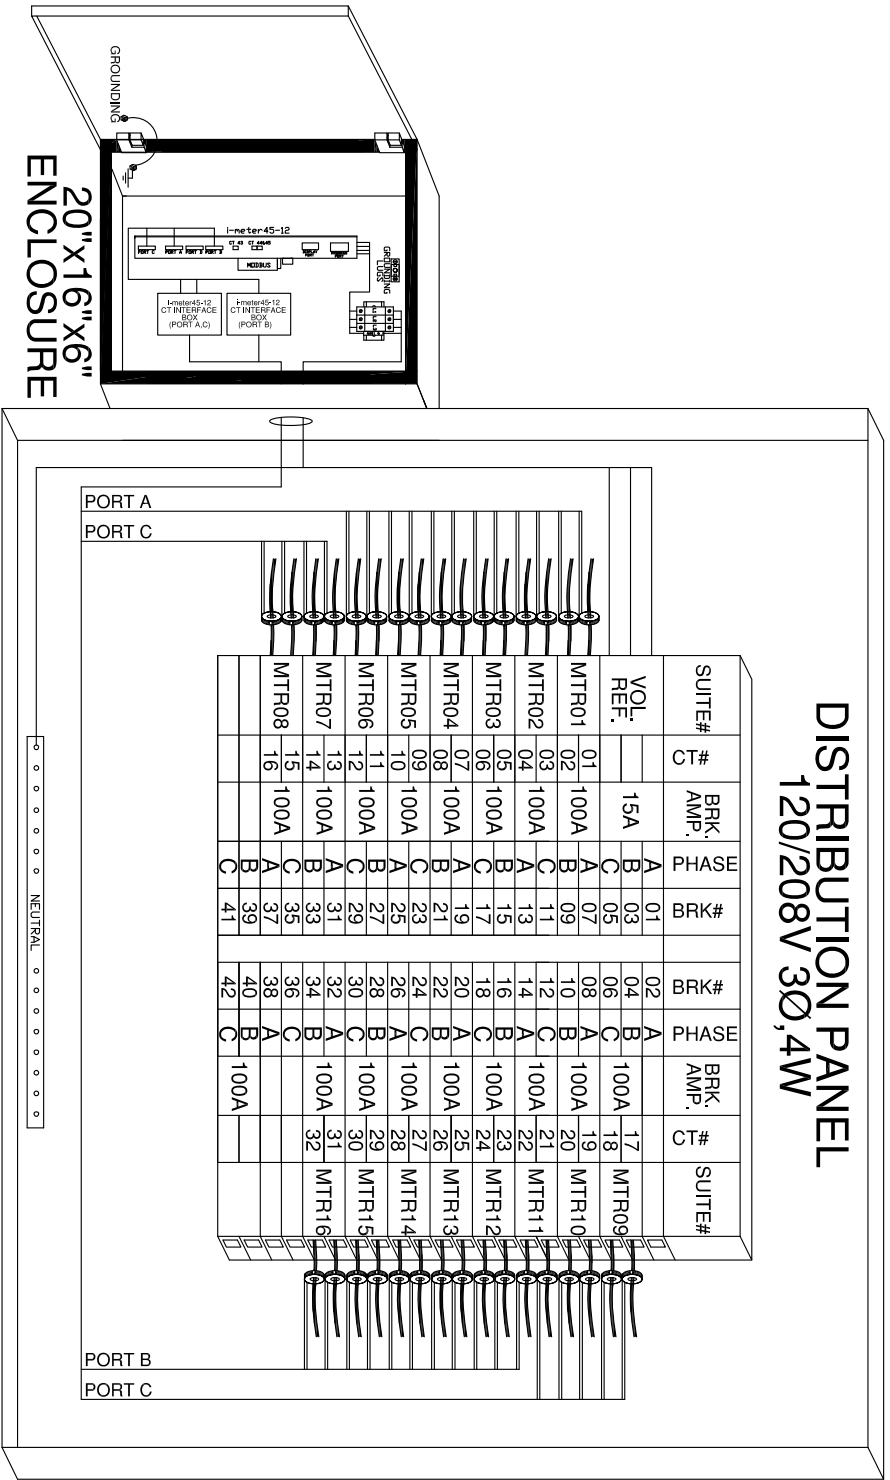

**20"X16"X6"
ENCLOSURE**

i-meter45-12 PORT A

SUITE NO.	CT	PHASE	ID#	METER NO.
330	CT1	A		METER#01
332	CT2	A		METER#02
334	CT3	A		METER#03
336	CT4	A		METER#04
430	CT5	B		METER#05
432	CT6	B		METER#06

i-meter45-12 PORT C

SUITE NO.	CT	PHASE	ID#	METER NO.
434	CT13	A		METER#07
436	CT14	A		METER#08
329	CT17	B		METER#09
331	CT18	B		METER#10
	CT20	B		

i-meter45-12 PORT C&B

SUITE NO.	CT	PHASE	ID#	METER NO.
333	CT22	A		METER#11

i-meter45-12 PORT B

SUITE NO.	CT	PHASE	ID#	METER NO.
335	CT23	B		METER#12
429	CT25	B		METER#13
431	CT26	B		METER#14
433	CT29	B		METER#15
435	CT30	B		METER#16

i-meter45-12 PORT B&D

SUITE NO.	CT	PHASE	ID#	METER NO.
SPARE	CT33	A		METER#17

i-meter45-12 PORT D

SUITE NO.	CT	PHASE	ID#	METER NO.
SPARE	CT35	B		METER#18
SPARE	CT36	B		METER#19
SPARE	CT38	B		METER#20
SPARE	CT40	B		METER#21
	CT42	B		



intellimeter.us

Project Name:

Distributor:

Engineer:

P.O.#

Contractor:

Date: Rev.

Project #:

Drawing #:

Drawn:

Checked:

Drawing: