


3' X 3' TRELLIS, 12" GRID.


SCALE: 3" = 1'

ALL MATERIALS TYPE 316 STAINLESS STEEL ALLOY .  
THIS KIT IS DESIGNED FOR A BRICK, BLOCK, PRECAST, OR WOOD WALL.

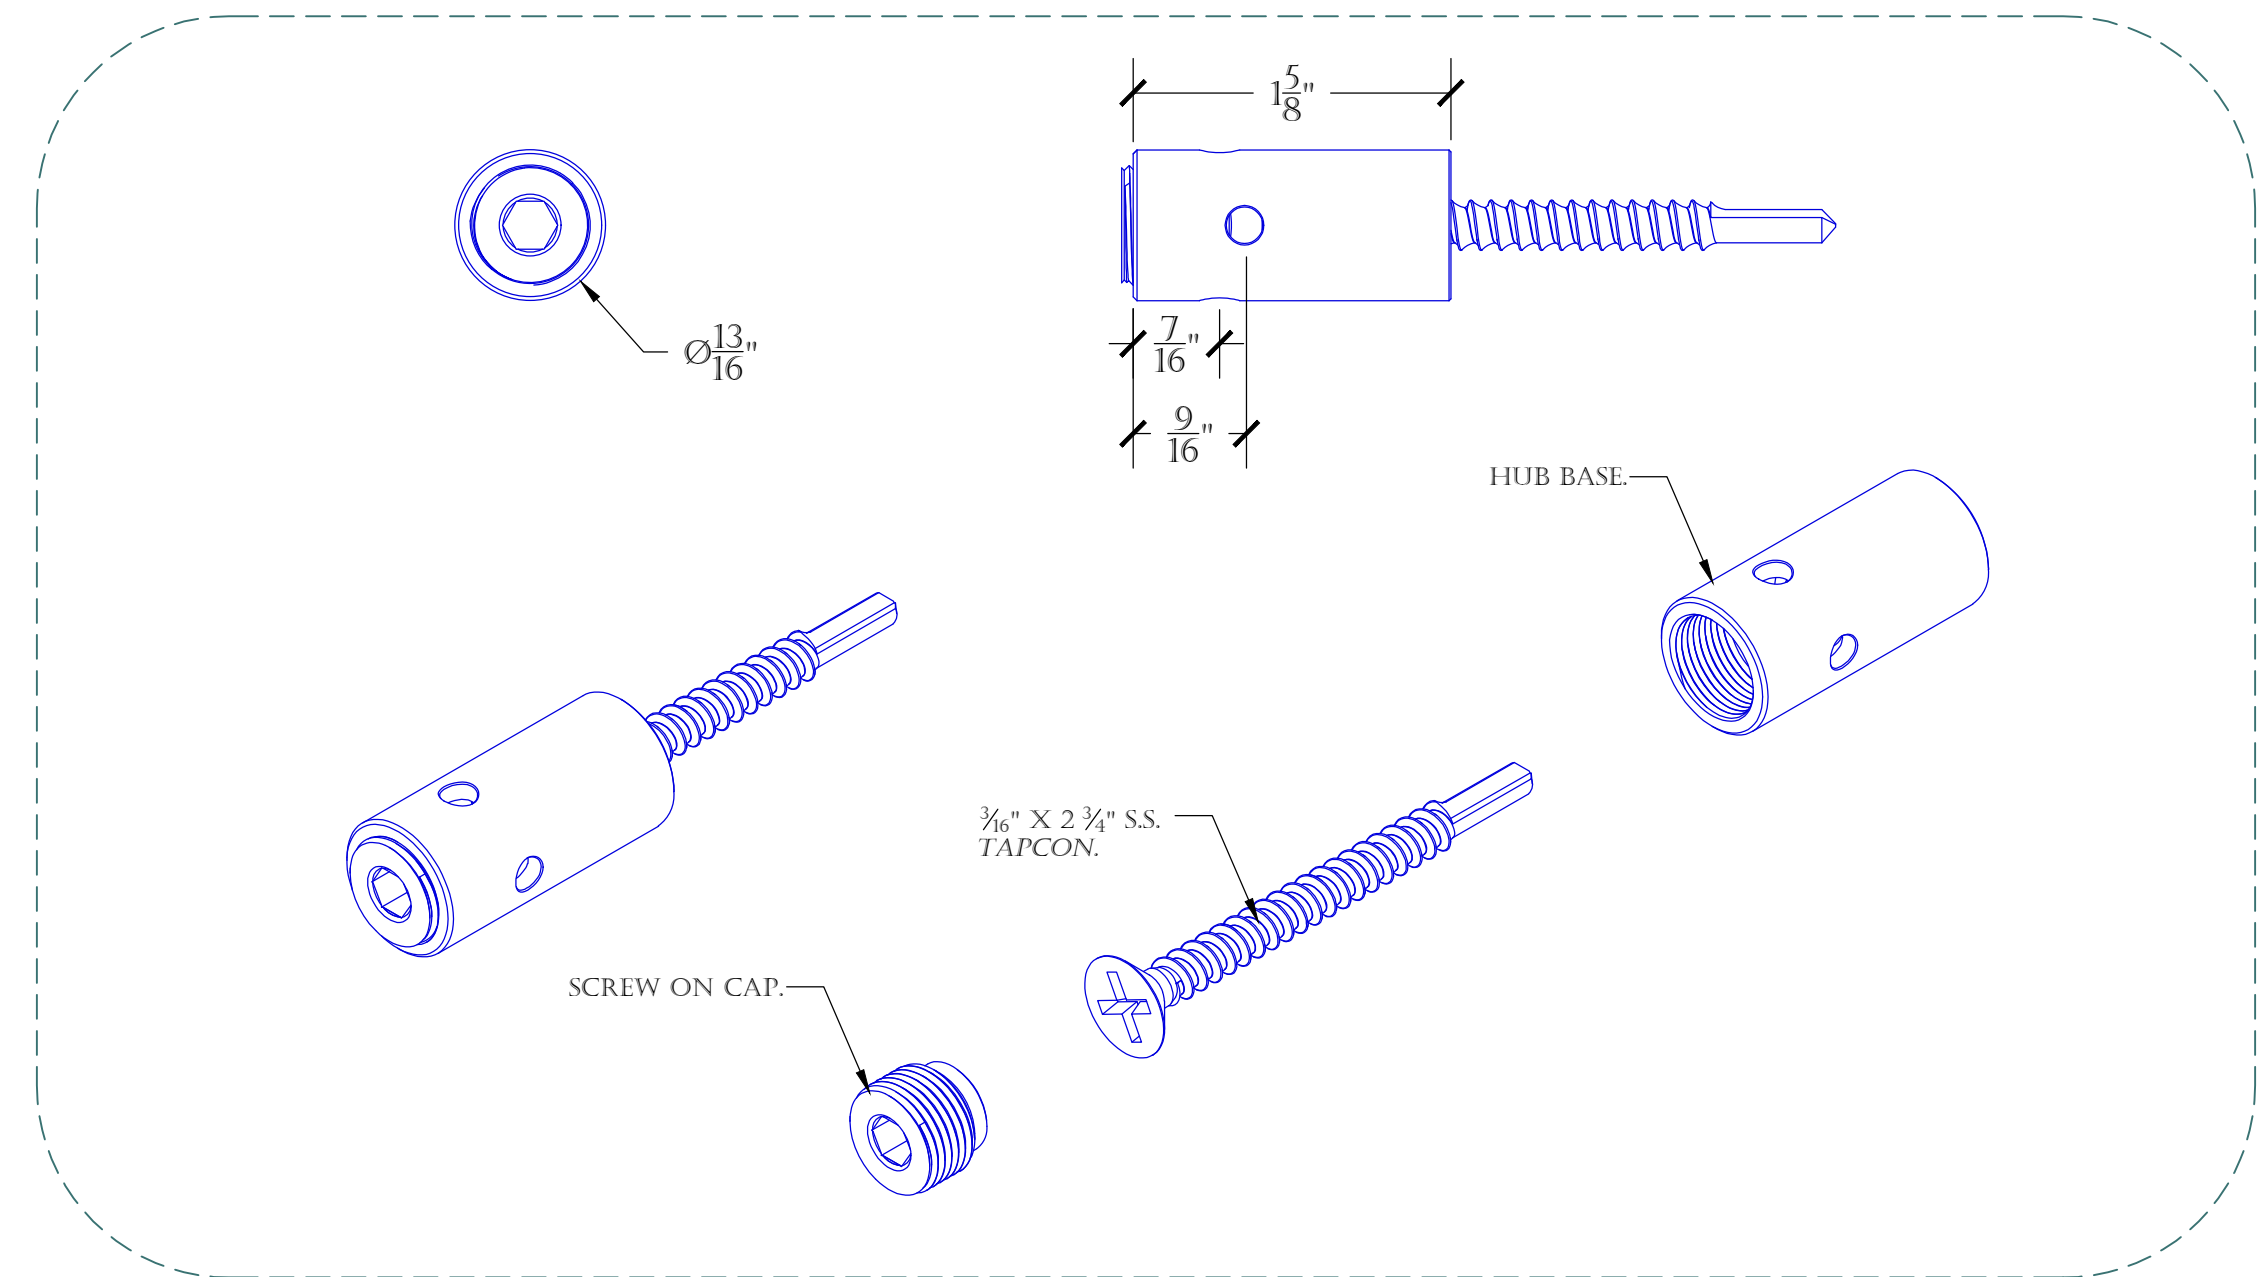


HUB DETAIL.

SCALE: 1" = 1'

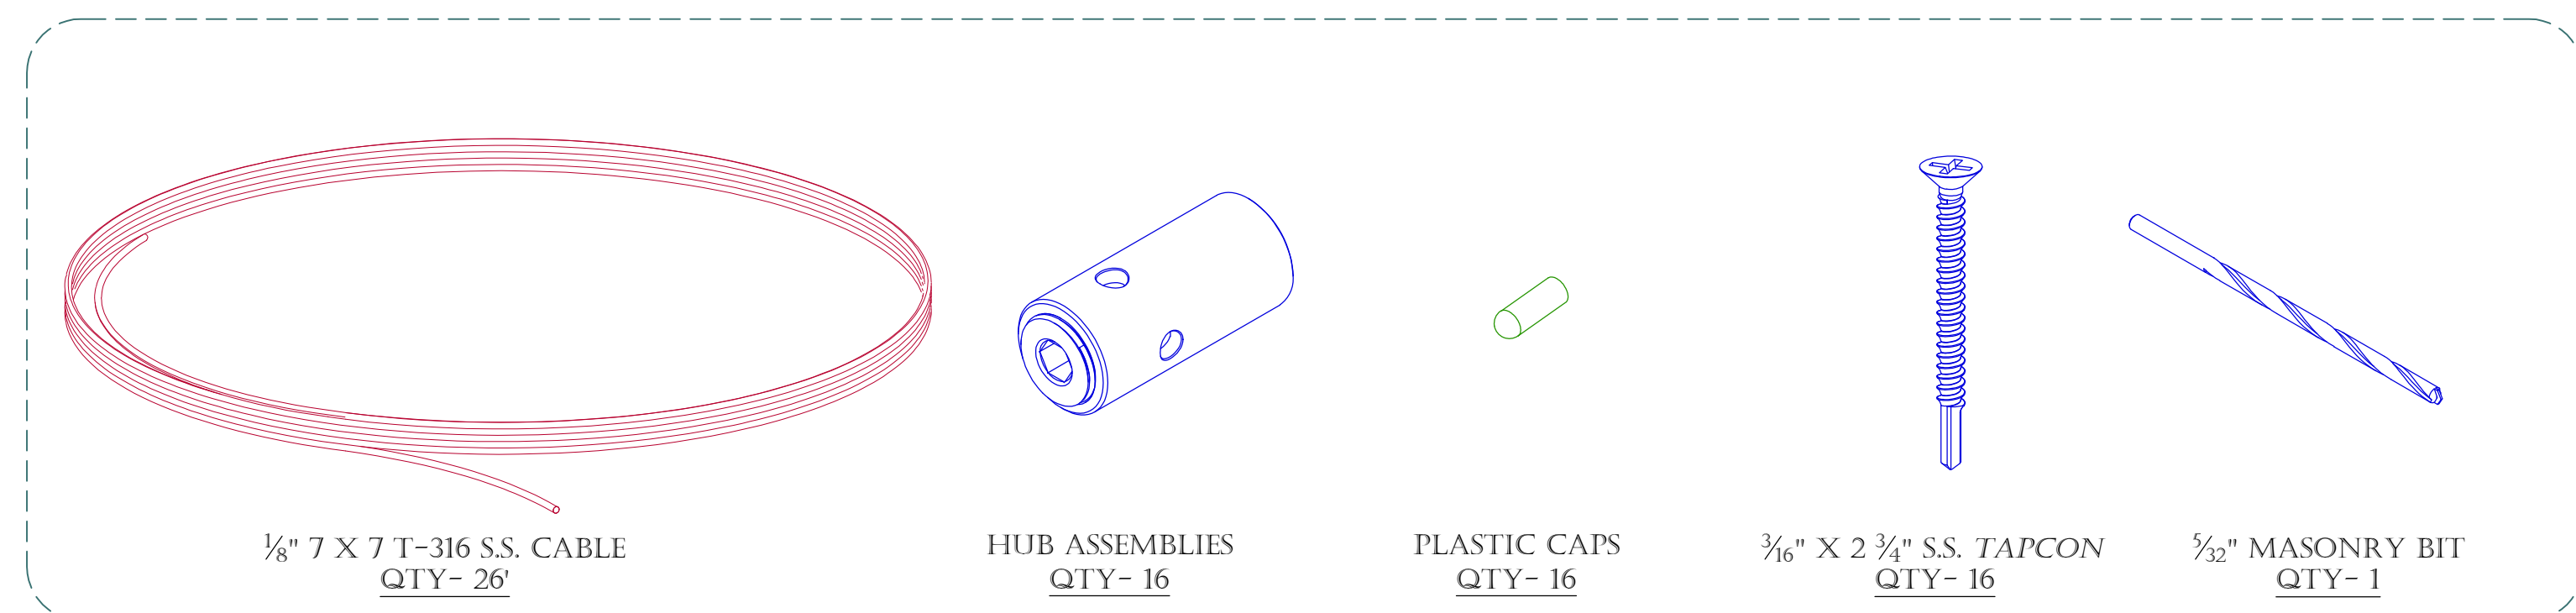


THE 3' X 3', 12" GRID KIT INCLUDES THE FOLLOWING:

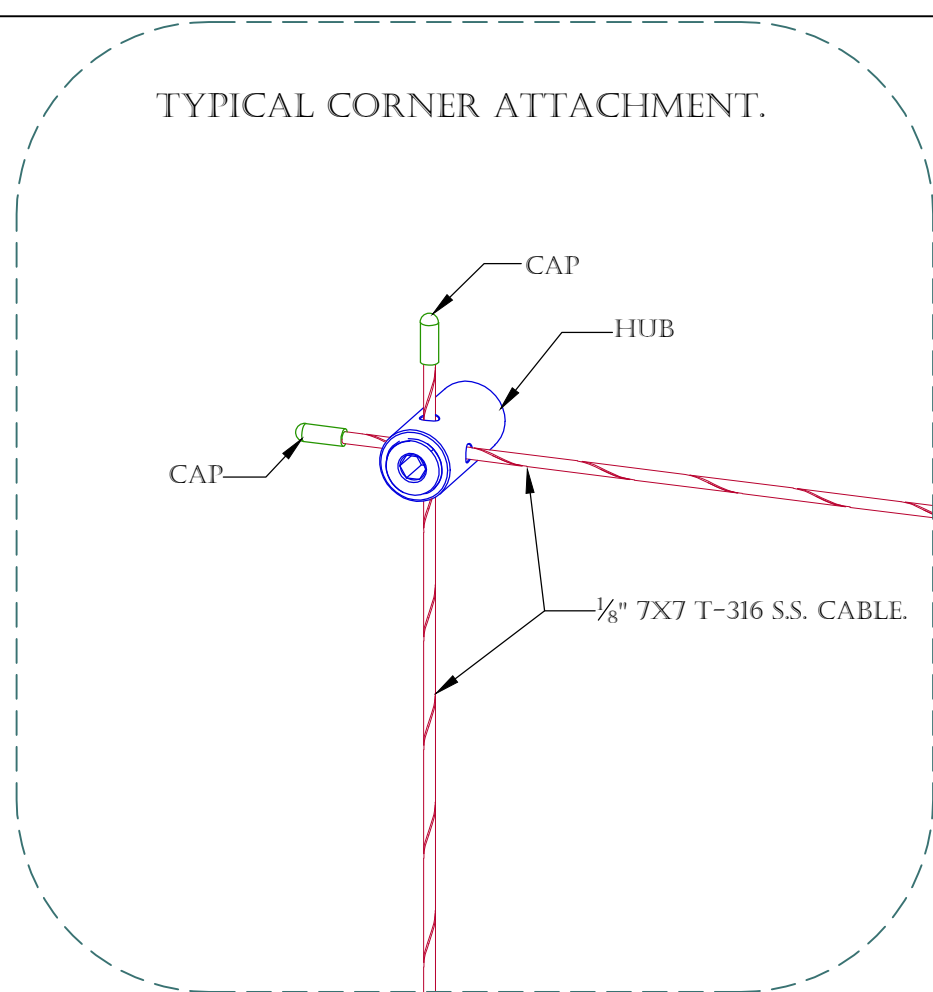


MOUNTING DETAIL 1.

SCALE: 6" = 1'

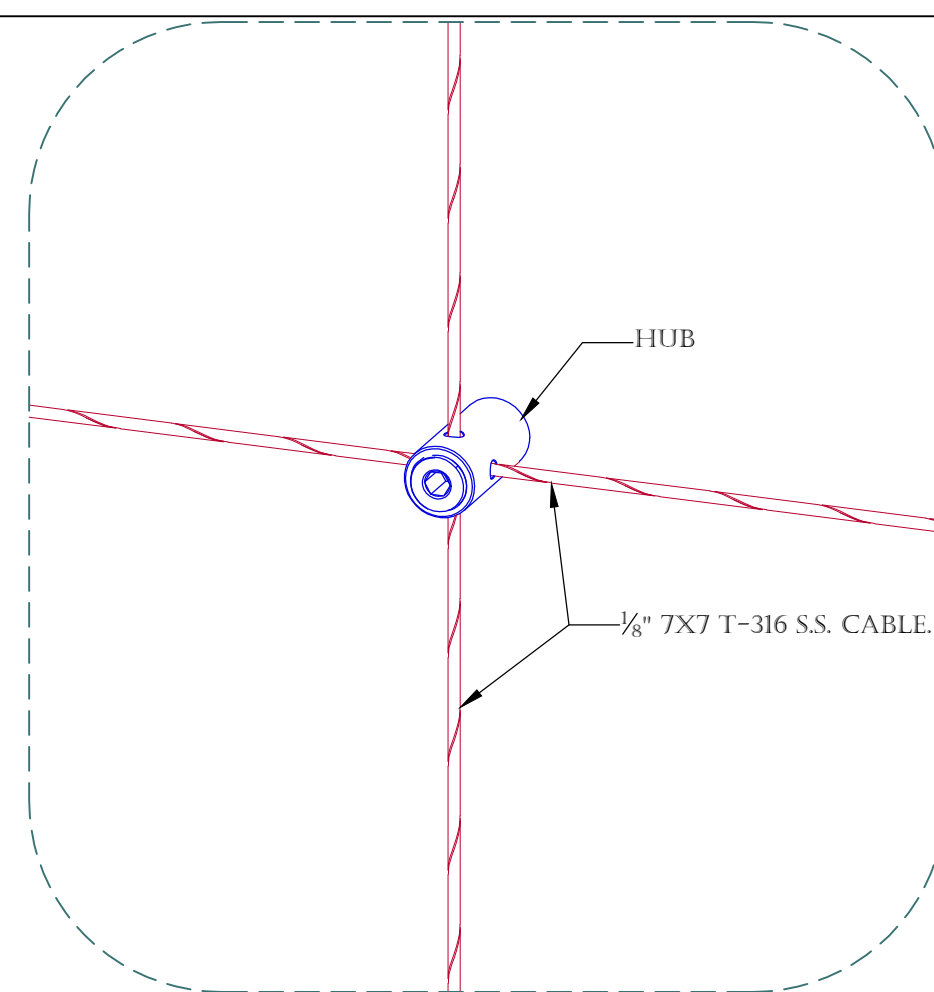


MOUNTING DETAIL 2.

SCALE: 6" = 1'

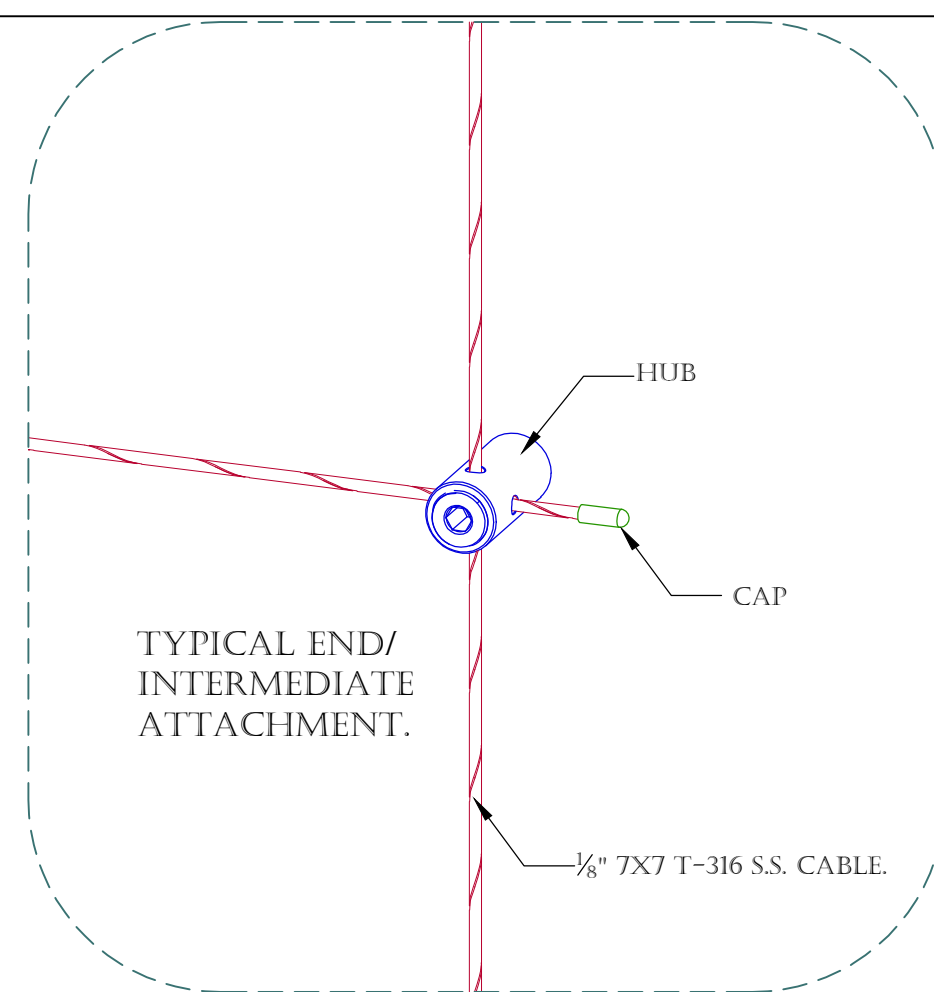

MOUNTING DETAIL 3.

SCALE: 6" = 1'

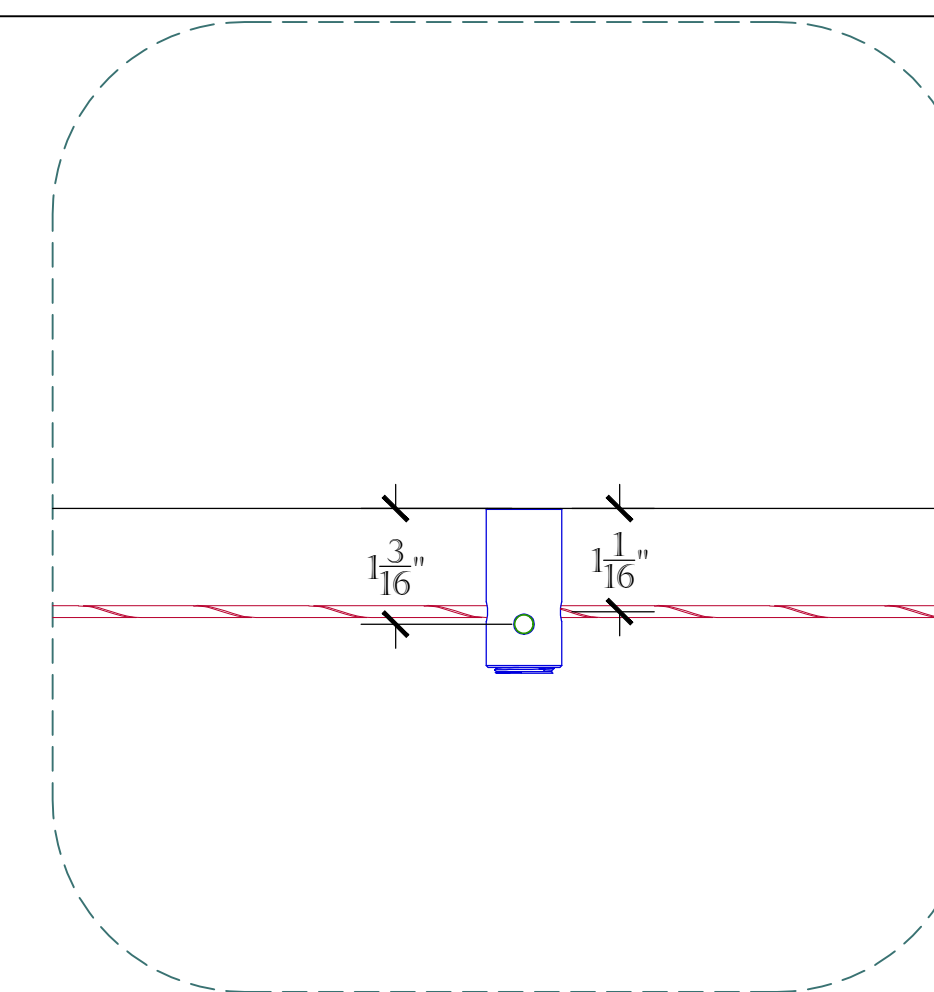

TOP VIEW DETAIL.

SCALE: 6" = 1'

PRODUCT: S.S. CABLE GREEN WALL/ HUB TRELLIS SYSTEM.  
CONTENT: 3' X 3', 12" GRID STANDARD SYSTEM DETAILS.  
DRAWN BY: KELLER, C.  
DATE: 10-01-15 REV: 9-11-20  
PROPRIETARY AND CONFIDENTIAL. THE INFORMATION CONTAINED IN THIS DRAWING IS THE SOLE PROPERTY OF SECO SOUTH INC. ANY REPRODUCTION IN PART OR AS A WHOLE WITHOUT THE WRITTEN PERMISSION OF SECO SOUTH INC. IS PROHIBITED.  
2111 34TH WAY LARGO, FL 33771 PH: 727-536-1924 FAX: 727-539-6314 SALES@SECOSOUTH.COM

