
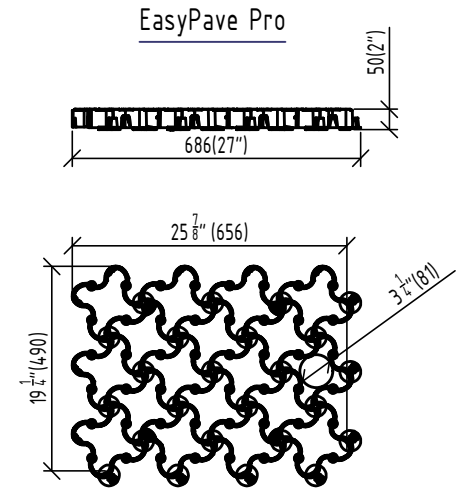
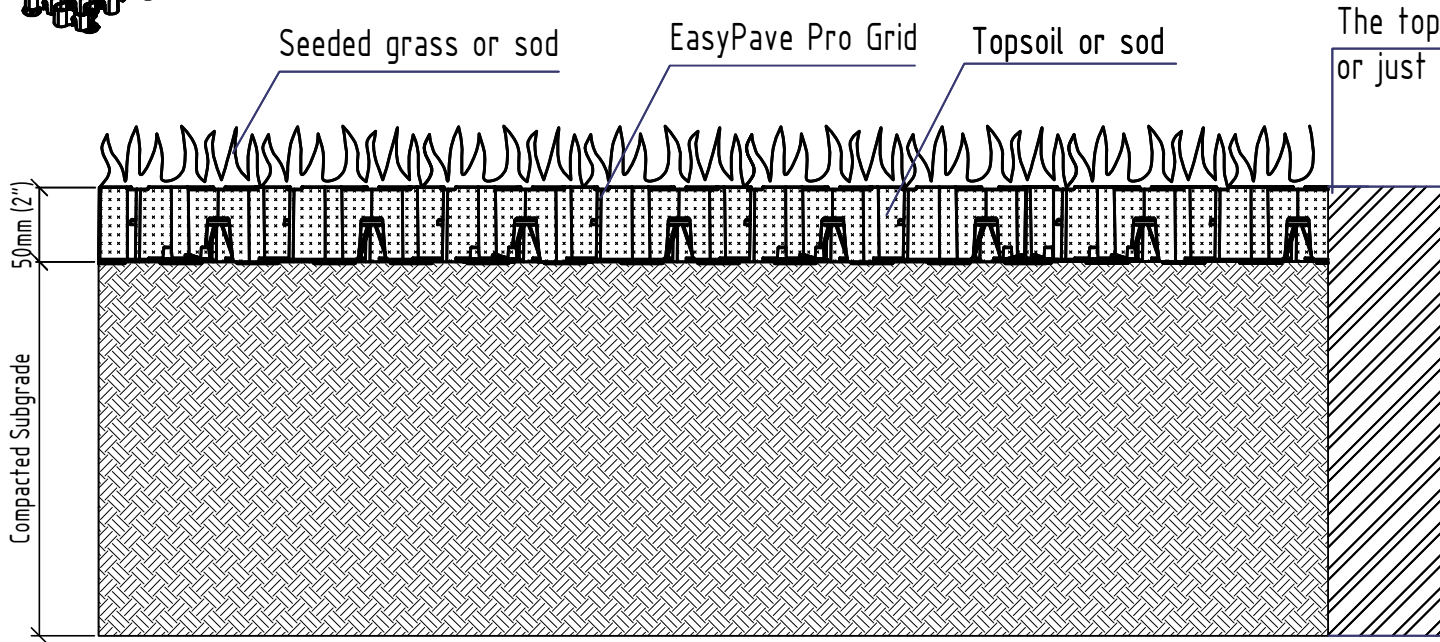


EasyPave Pro Grass fill (Light Loads)

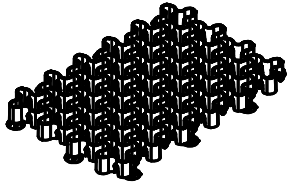

NOTES:

1. Layers shown in cross-section need to be compacted.
2. Seeding: Fill the soil or growing area to the top of the grid.
Apply seeding based on the instructions of the supplier.
3. Sodding: Fill Topsoil to half the height of the grid.
Press sod within the grid so that the grid's top is leveled with the soil and roots.
Only the grass's leaves should be extending above the grid.
4. Anchors are recommended for sloped installations.
Please follow guidance of your local engineer for slope requirements.
5. This drawing is for conceptual design and information use only.

Application

Residential walkways, Pedestrian Zones,
Erosion Control, Slope Stabilization

| | | | | | | |
|---|-----------|--------|-------------------------------------|--|---|----------|
| UNLESS OTHERWISE SPECIFIED: DIMENSIONS ARE IN MILLIMETERS SURFACE FINISH: TOLERANCES: LINEAR ANGULAR | | FINISH | RECUR AND BREAK SHARP CORNERS | | DO NOT SCALE DRAWING | REVISION |
| DATE | SIGNATURE | DATE | | | | |
| NAME | | | | | TITLE: EasyPave Pro Grass fill (Light Loads) | |
| DATE | | | | | ARTICLE: 8103-BK | |
| | | | MATERIAL: Plastic | | | |