
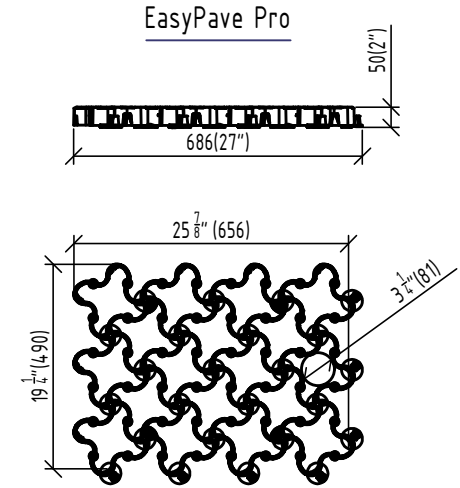
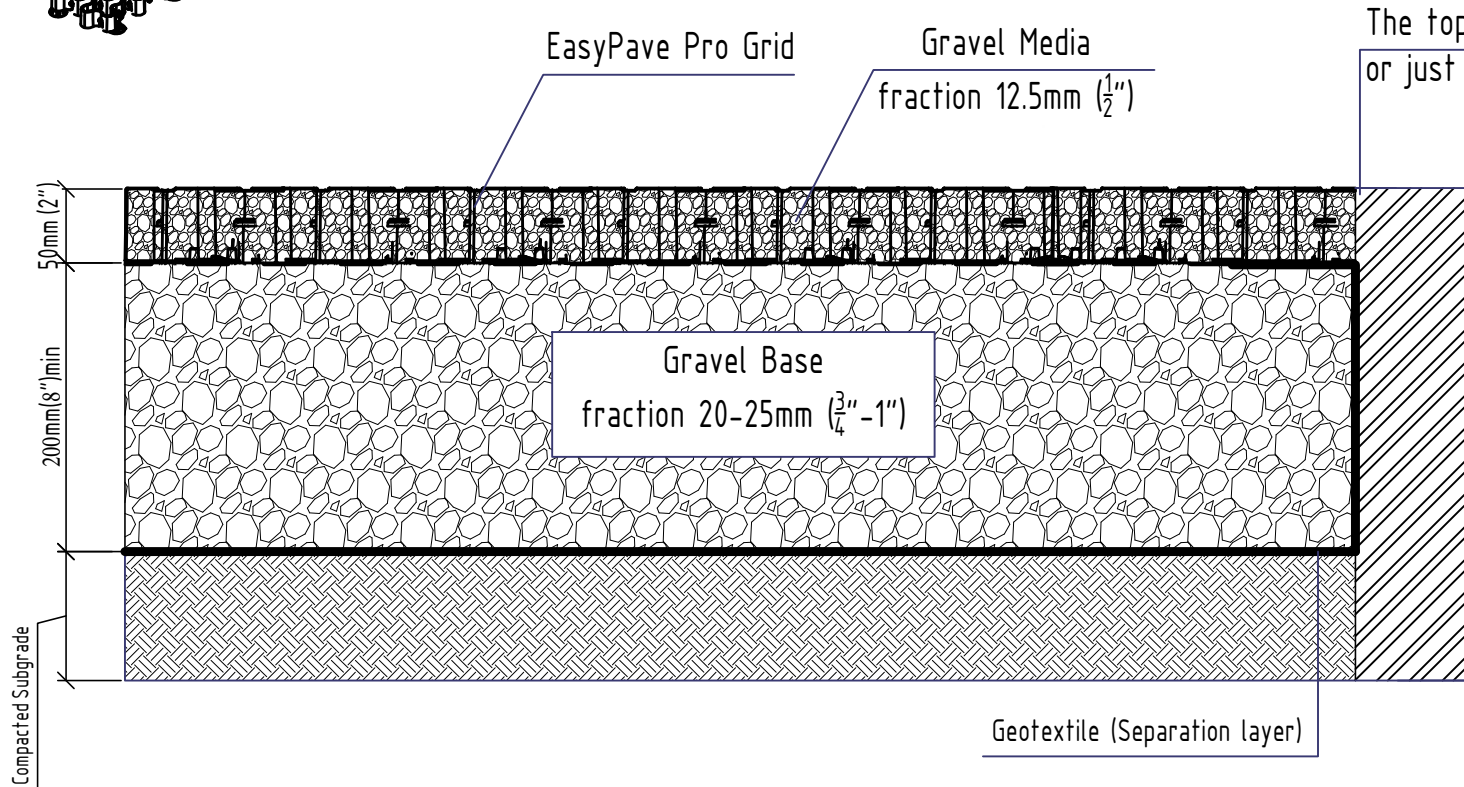


EasyPave Pro Gravel fill (Heavy Loads)

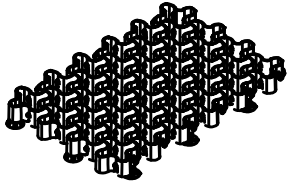

Application

Heavy Load Parking Lots, Emergency & Fire Lanes, Service Roads

NOTES:

1. The base height shown in the cross-section depends on specific site and loading conditions.
2. Layers shown in cross-section need to be compacted.
3. Geo-textile is to be used for stability and to prevent mixing between layers.
4. Anchors are recommended for sloped installations. Please follow guidance of your local engineer for slope requirements.
5. This drawing is for conceptual design and information use only.

UNLESS OTHERWISE SPECIFIED DIMENSIONS ARE IN MILLIMETERS SURFACE FINISH: LENGTH: ANGULAR		FINISH	DECUR AND BREAK SHARP EDGES		DO NOT SCALE DRAWING	REVISION
DESIGN	NAME	SIGNATURE	DATE			
CHEK'D					TITLE: EasyPave Pro Gravel fill (Heavy Loads)	
APPR'D					ARTICLE: 8103-BK	
APPR'D				MATERIAL: Plastic		