

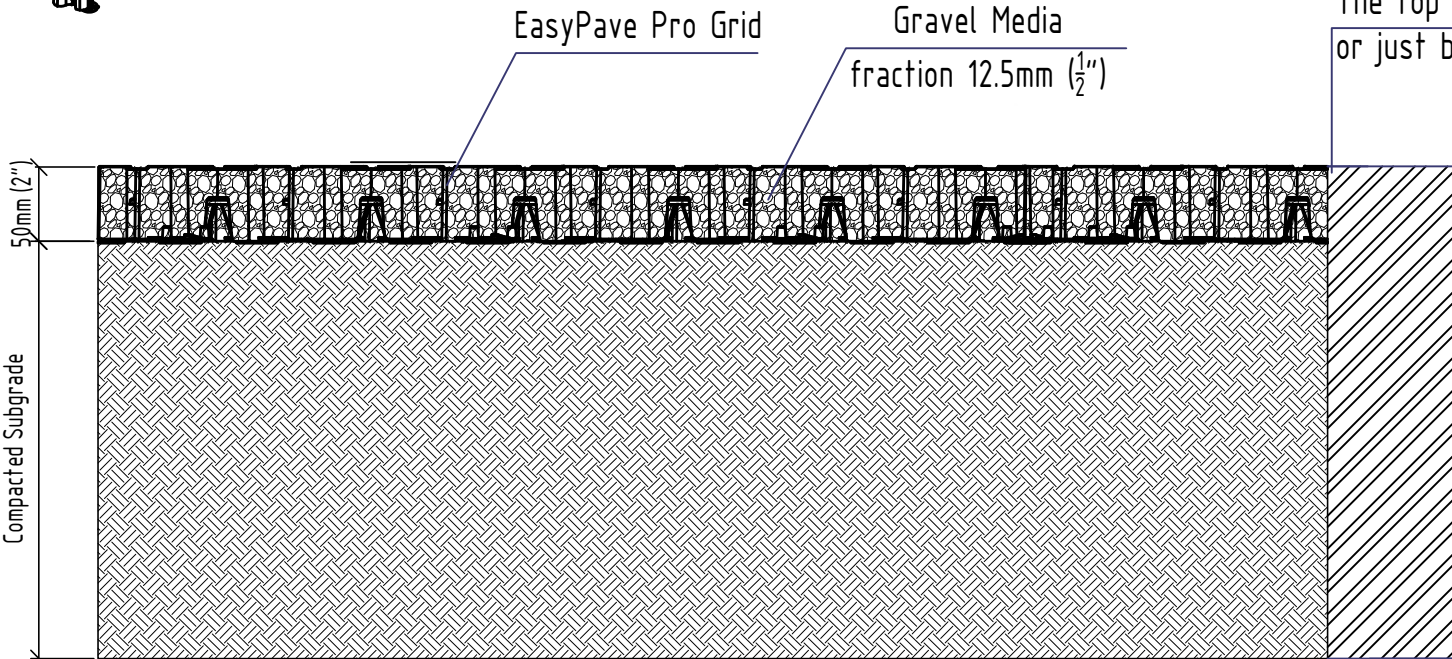


EasyPave Pro Gravel fill (Light Loads)

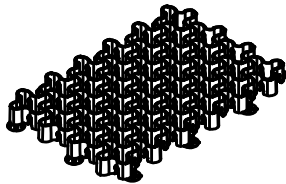

The top of the Easypave Pro grid should be flush or just below the surrounding surface

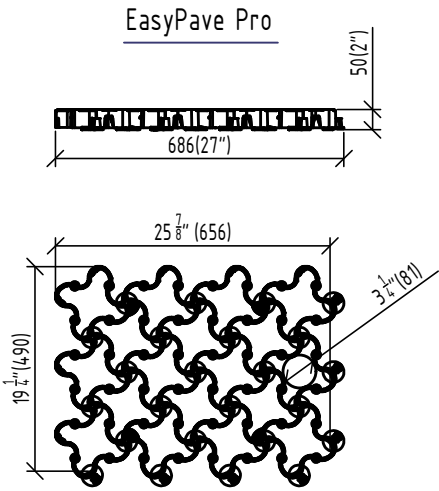

NOTES:

1. Layers shown in cross-section need to be compacted.
2. Anchors are recommended for sloped installations.
3. Please follow guidance of your local engineer for slope requirements.
4. This drawing is for conceptual design and information use only.

Application

Residential walkways, Pedestrian Zones, Erosion Control, Slope Stabilization

UNLESS OTHERWISE SPECIFIED, DIMENSIONS ARE IN MILLIMETERS SURFACE FINISH		FINISH	REBAR AND BEND SHARP SIDES		NO NET SCALE DRAWING	REVISION
TOLERANCES: LINEAR ANGULAR						
DRAWN	NAME	SIGNATURE	DATE		TITLE: EasyPave Pro Gravel fill (Light Loads)	
CHECK'D						
APP'D						
APP'D						
				MATERIAL: Plastic	ARTICLE: 8103-BK	