
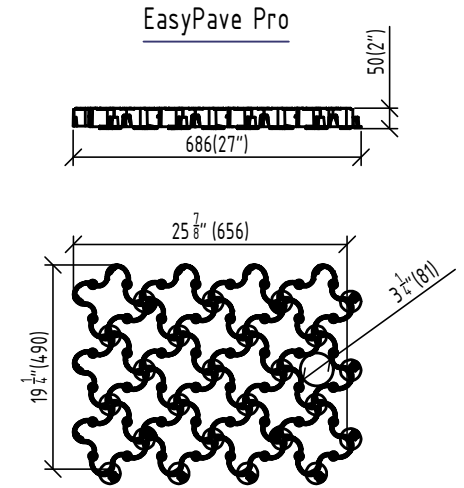
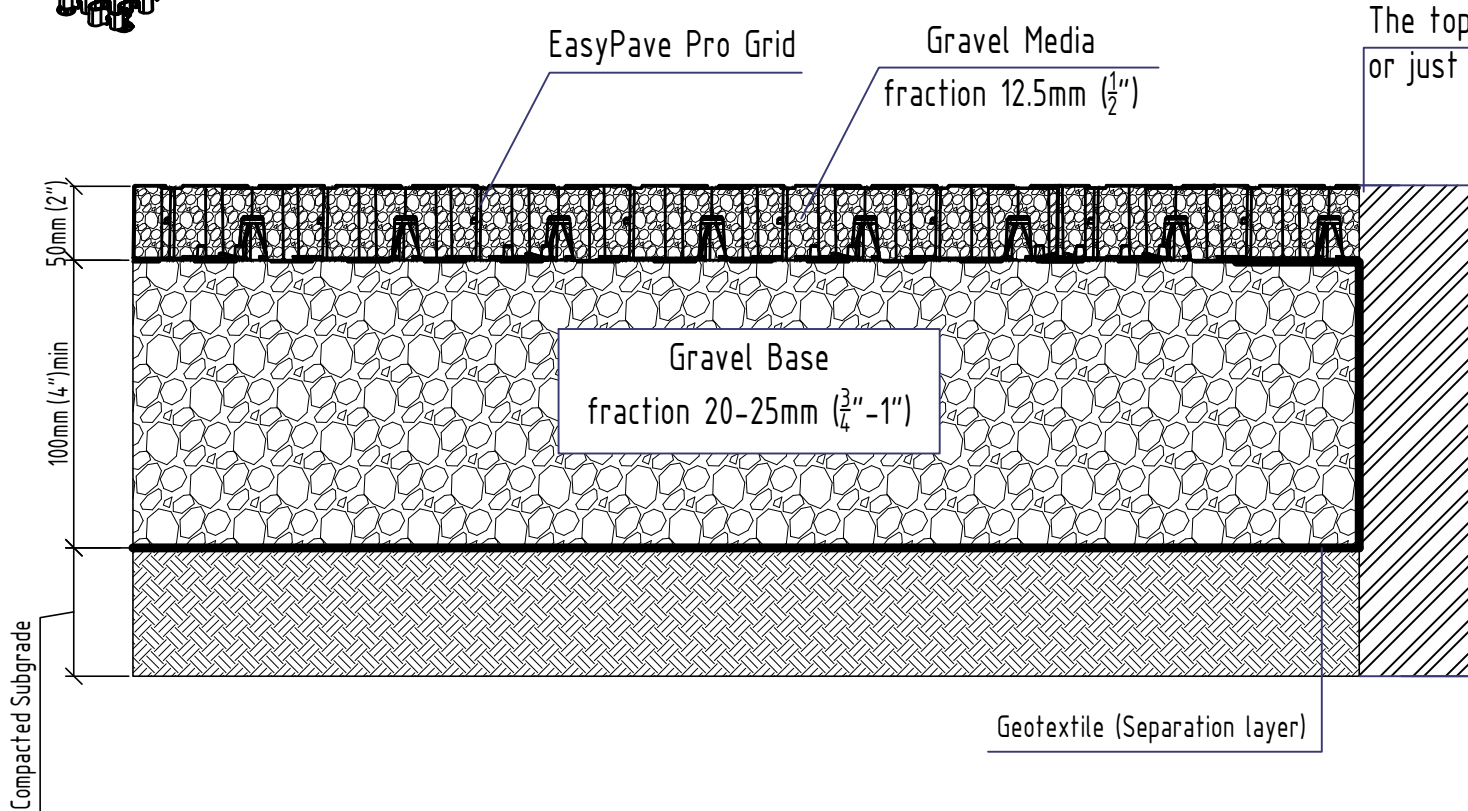


EasyPave Pro Gravel fill (Medium Loads)

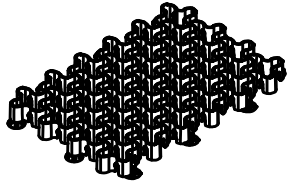

Application

Permeable Parking lots & Driveways, Paddocks, Shed Bases, Outdoor warehousing

NOTES:

1. The base height shown in the cross-section depends on specific site and loading conditions.
2. Layers shown in cross-section need to be compacted.
3. Geo-textile is to be used for stability and to prevent mixing between layers.
4. Anchors are recommended for sloped installations. Please follow guidance of your local engineer for slope requirements.
5. This drawing is for conceptual design and information use only.

UNLESS OTHERWISE SPECIFIED DIMENSIONS ARE IN MILLIMETERS				FINISH		DIMS AND BREAK SHARP CORNERS		DO NOT SCALE DRAWING		REVISION	
SURFACE FINISH				TOLERANCES:		LINEAR:		ANGULAR:			
NO	DATE	BY	DESCRIPTION	DATE	BY	DESCRIPTION	DATE	BY	DESCRIPTION	TITLE: EasyPave Pro Gravel fill (Medium Loads)	
										ARTICLE: 8103-BK	
						MATERIAL: Plastic					