
LA COSTA TOWN SQUARE CARISBAD : CALIBORNIA



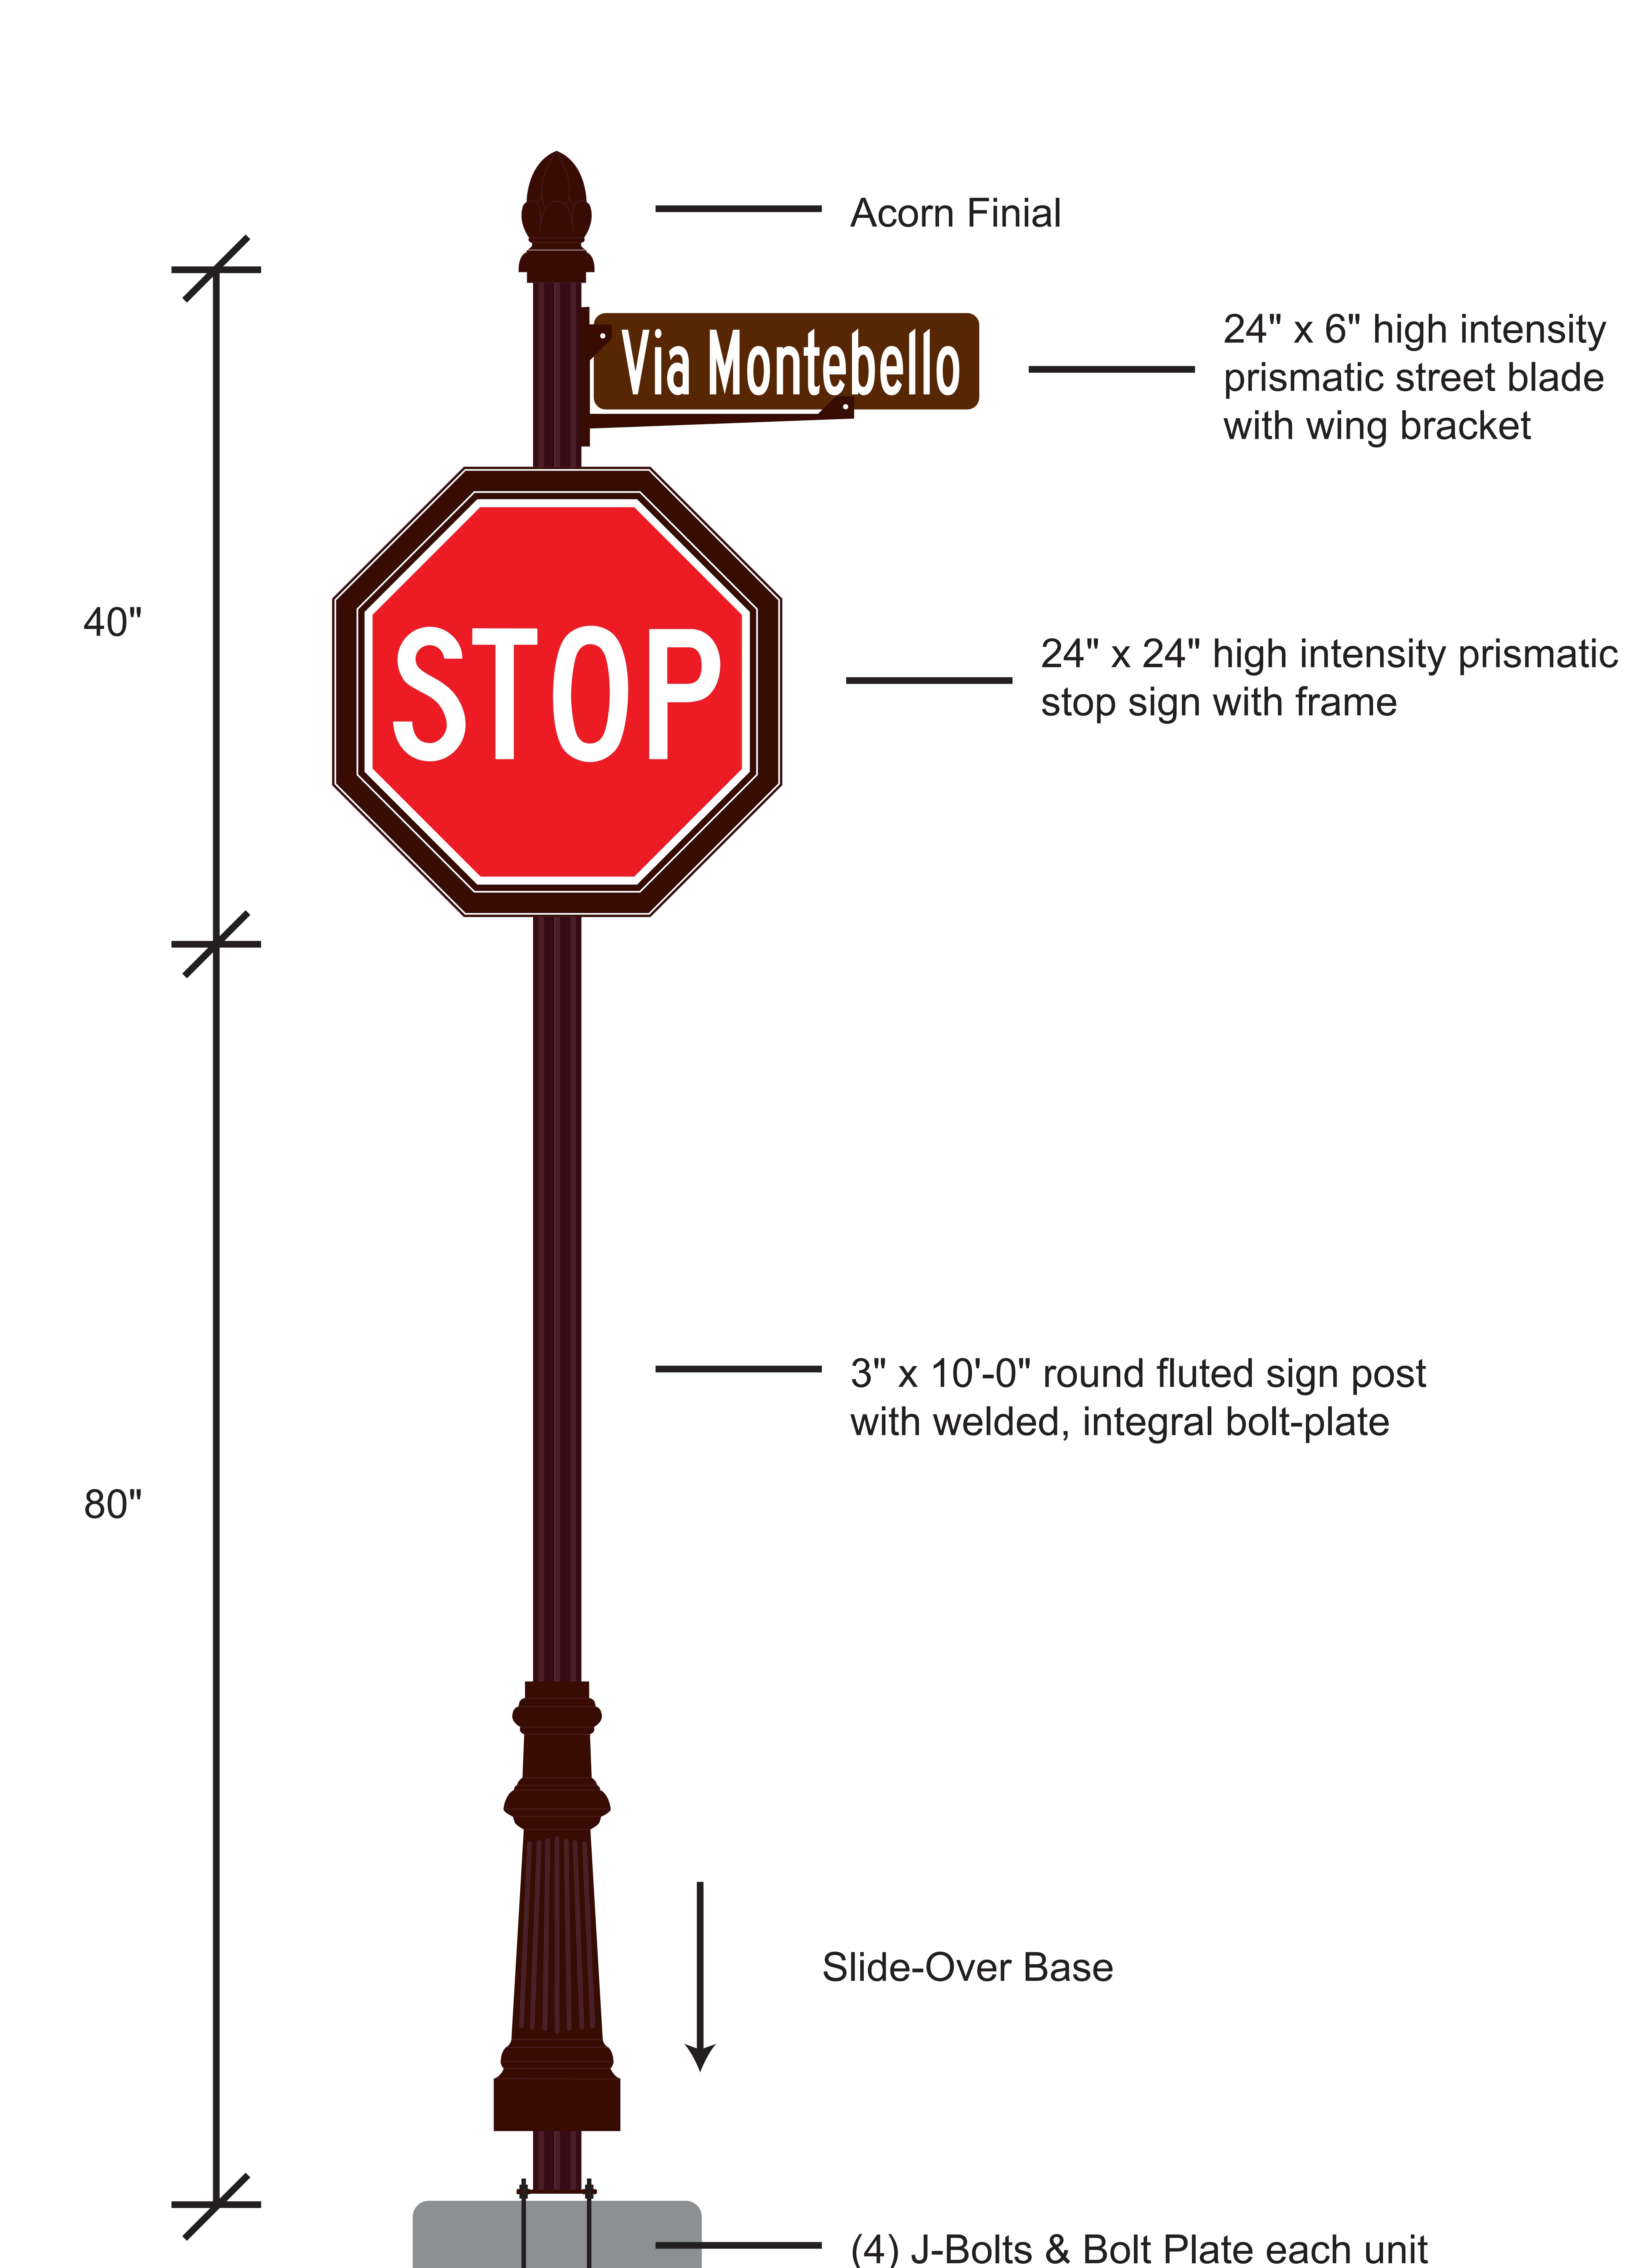

August 27, 2014

DWG #2



Powder Coating Color Selection



Prismatic Powders UMB 1326/Metallic Actual color swatch provided Color on drawing may vary slightly

SPECIFICATIONS:

TYPE: Stop Sign with "Via Montebello"

UNIT I.D.: 2

BULLETIN 79 DWG I.D.: B

POWDER COAT COLOR: Soft Rubbed Bronze, UMB

1326/Metallic

STOP SIGN: High Intensity Prismatic Sheeting, .080"

aluminum, vinyl back

HARDWARE: 18-8 Stainless Steel, 5/16-18 bolts, nuts, flat washers, lock washers, set screws.

ANCHOR-BOLTS: 3/8-16 x 8" galvanized j-bolt,

(2) nuts, (2) flat washers for leveling

FRAME: extruded aluminum

POST: extruded aluminum, 3" O.D.,

.125" wall thickness fluted ACORN FINIAL: cast aluminum

CORINTHIAN BASE: cast aluminum

COMPONENT ORDERING GUIDE:

POST [ITEM #FL-0310]: 3" diameter. 10'-0" fluted aluminum, .125" wall, with welded bolt plate

ANCHOR BOLT [ITEM #J-BOLT]: 3/8-16 x 8" galvanized j-bolt, (2) nuts, (2) flat washers for leveling

CORINTHIAN BASE [ITEM #BS-03C-SOLID]: 24" high, 7.5" footprint

ACORN FINIAL [ITEM #FN-0103]: 6.75" high, 4.5" wide STOP SIGN FRAME [item #SF-SS02]: frame to fit 24" stop sign, 1.5" center mounting bar, standard

DOT hole locations
STOP SIGN [ITEM #R1-1-24]: MUTCD standard, high

intensity prismatic, vinyl sheeted back

STREET BLADE [ITEM #HI-46]: high intensity prismatic 24" x 6" x .080", .75" rad., no holes SMALL WING BRACKET [WB-LS08]

3" ROUND FLUTED POST

