



PLAN VIEW

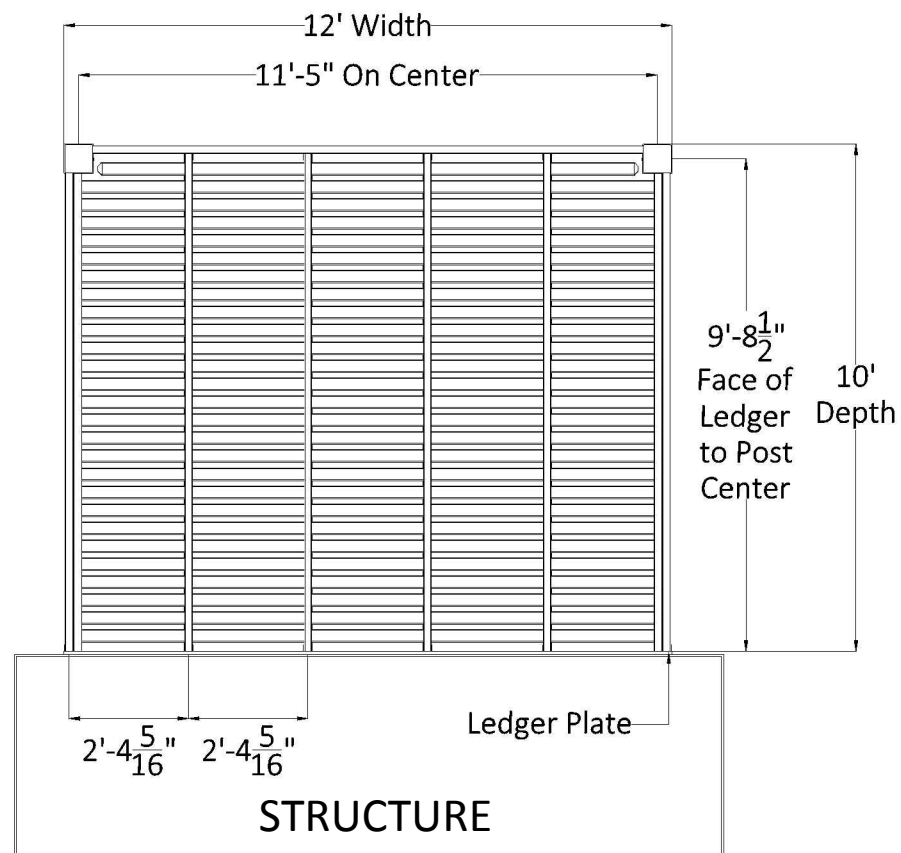



STRUCTURE

FRONT ELEVATION

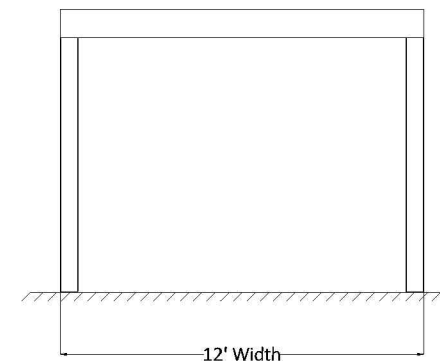

SIDE ELEVATION

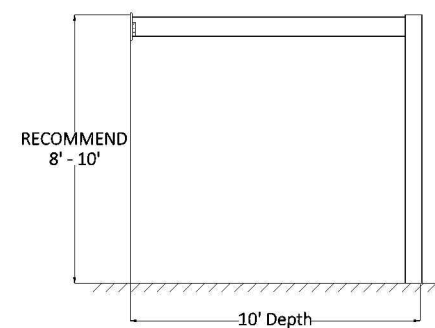

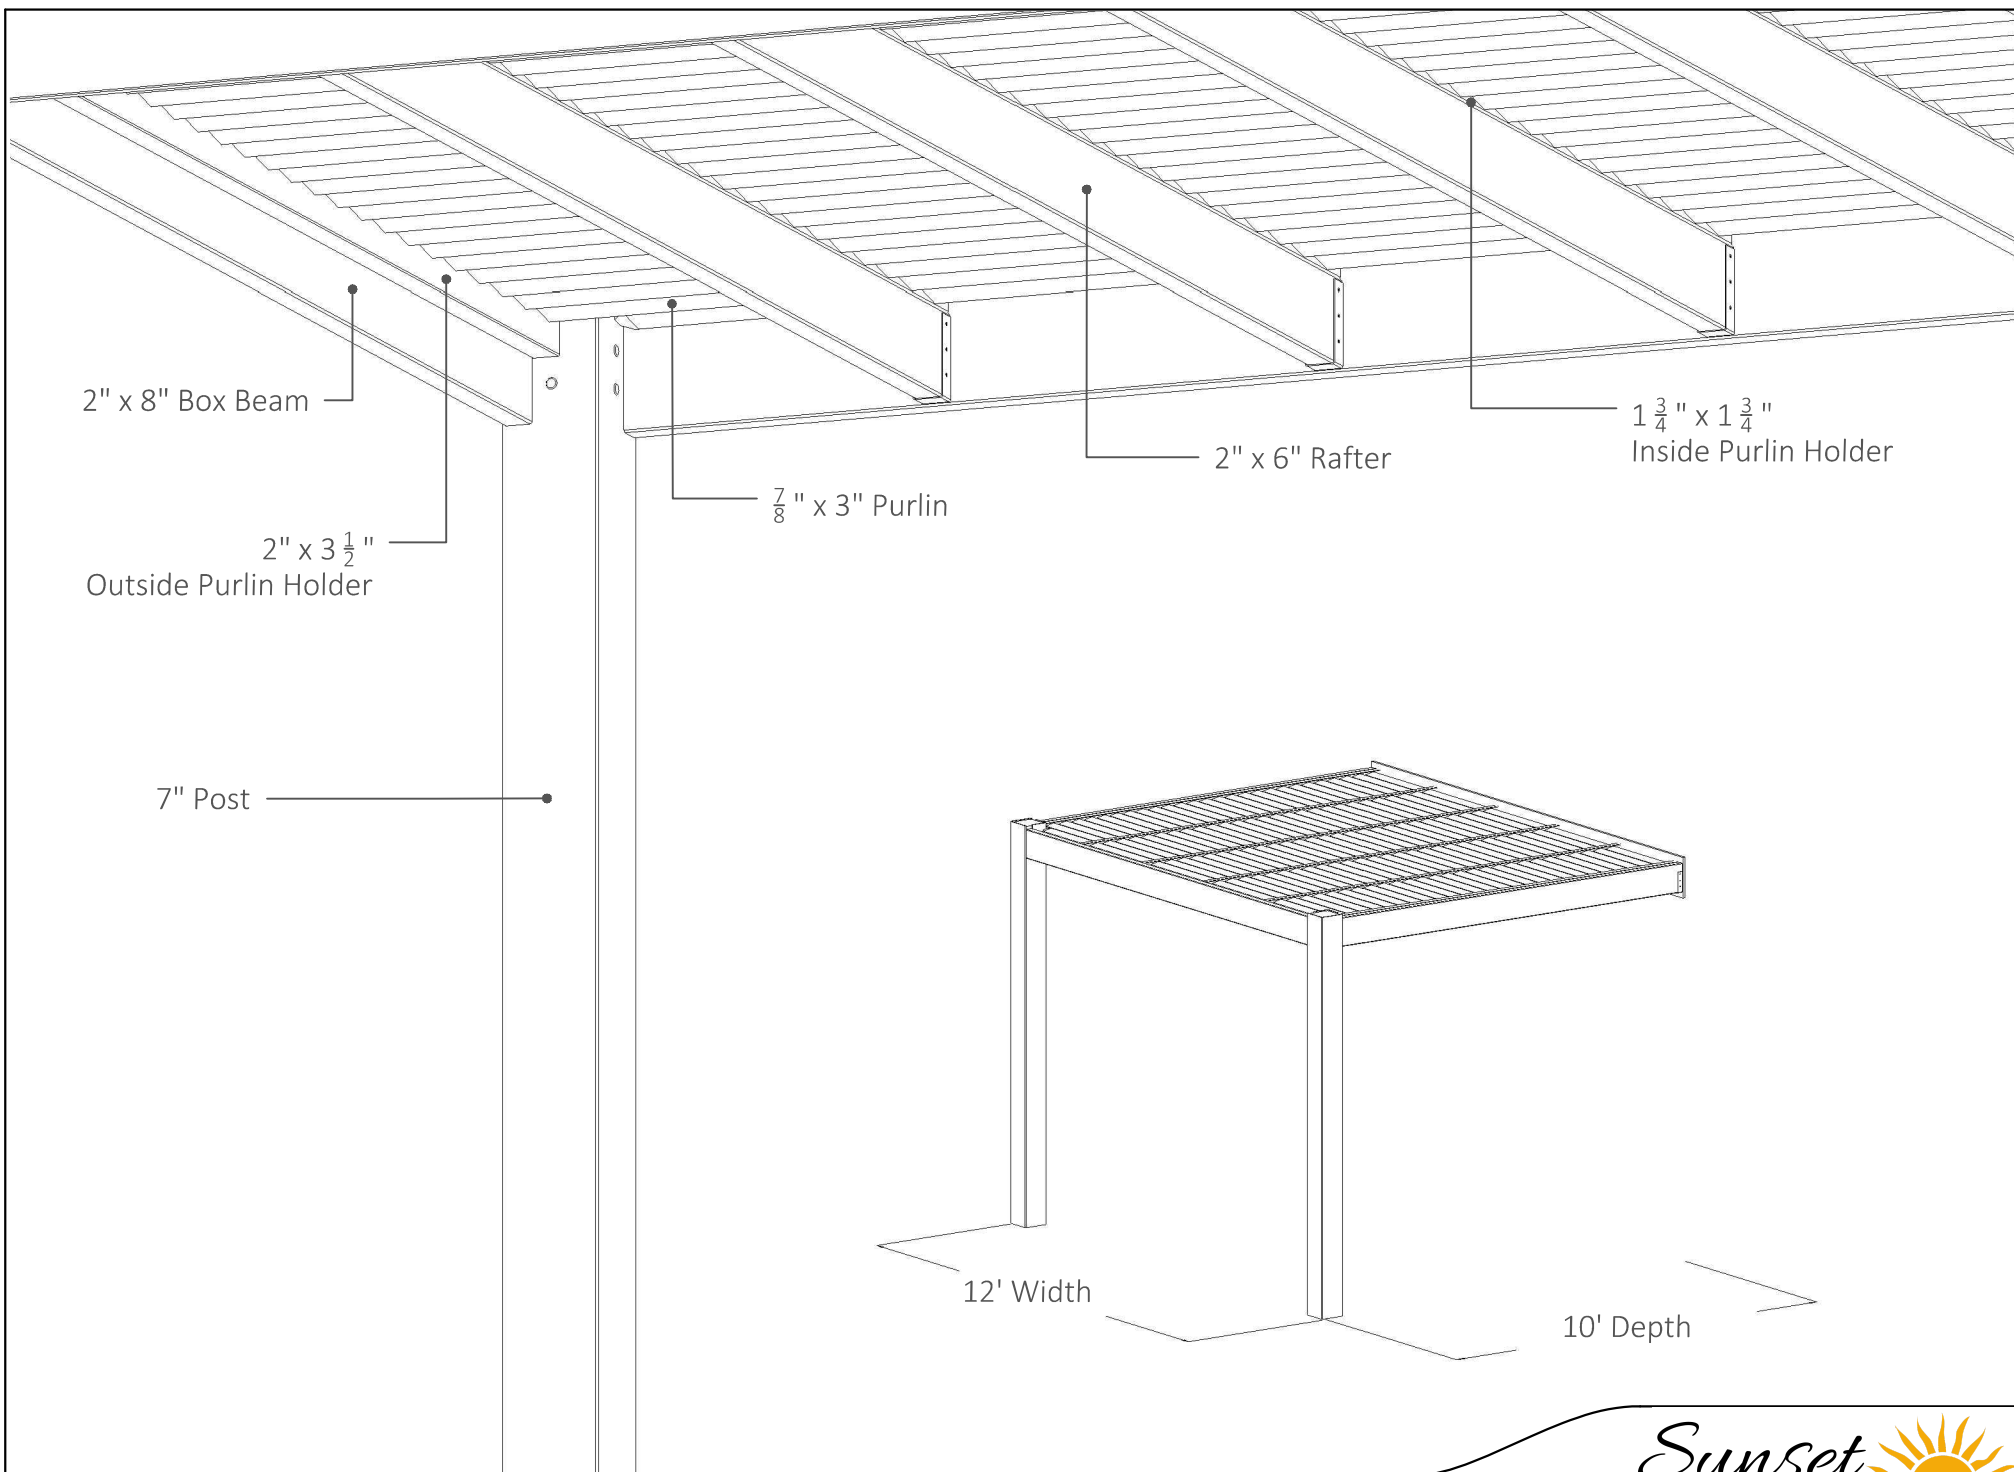

10' x 12' ATTACHED PERGOLA

SunsetPergolaKits.com

(877) 760-6992

Sunset 
PERGOLA KITS