




### PLAN VIEW

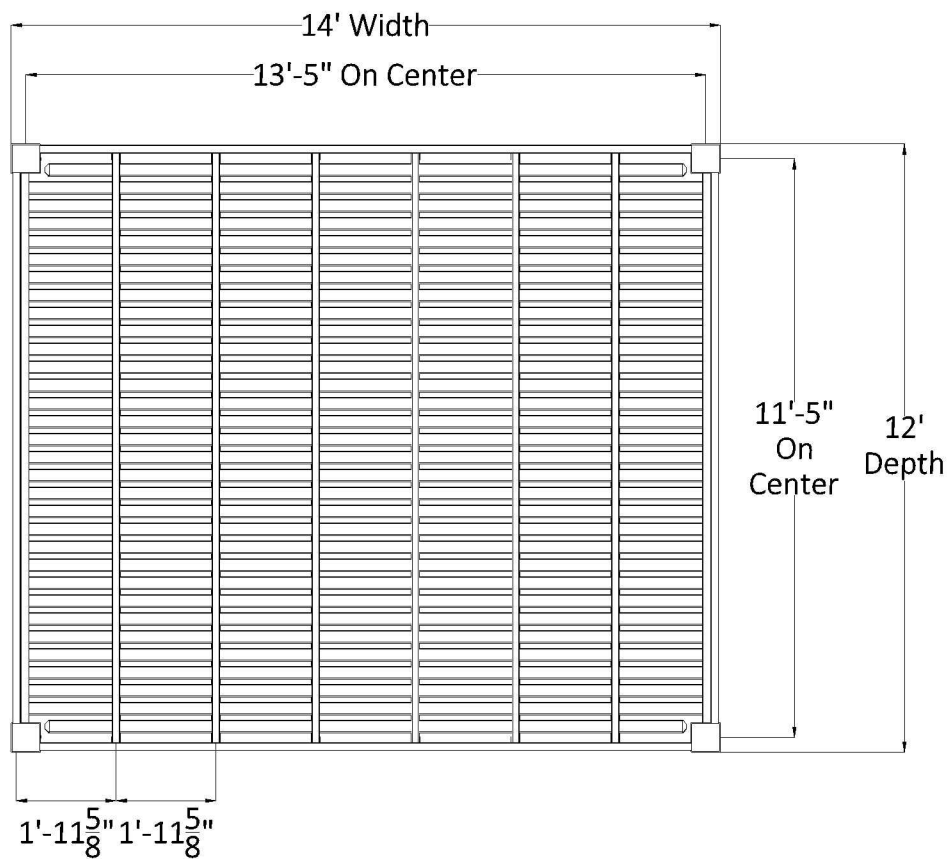


### FRONT ELEVATION

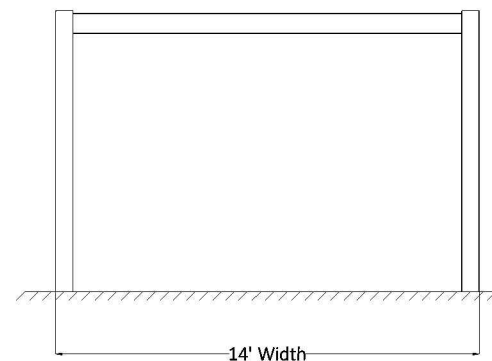

### SIDE ELEVATION

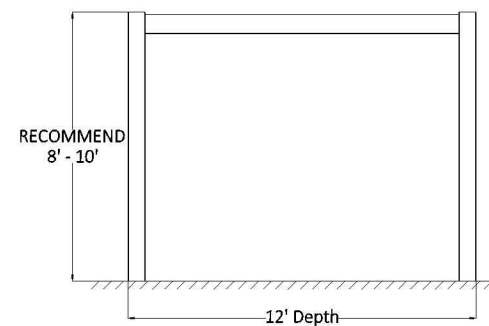

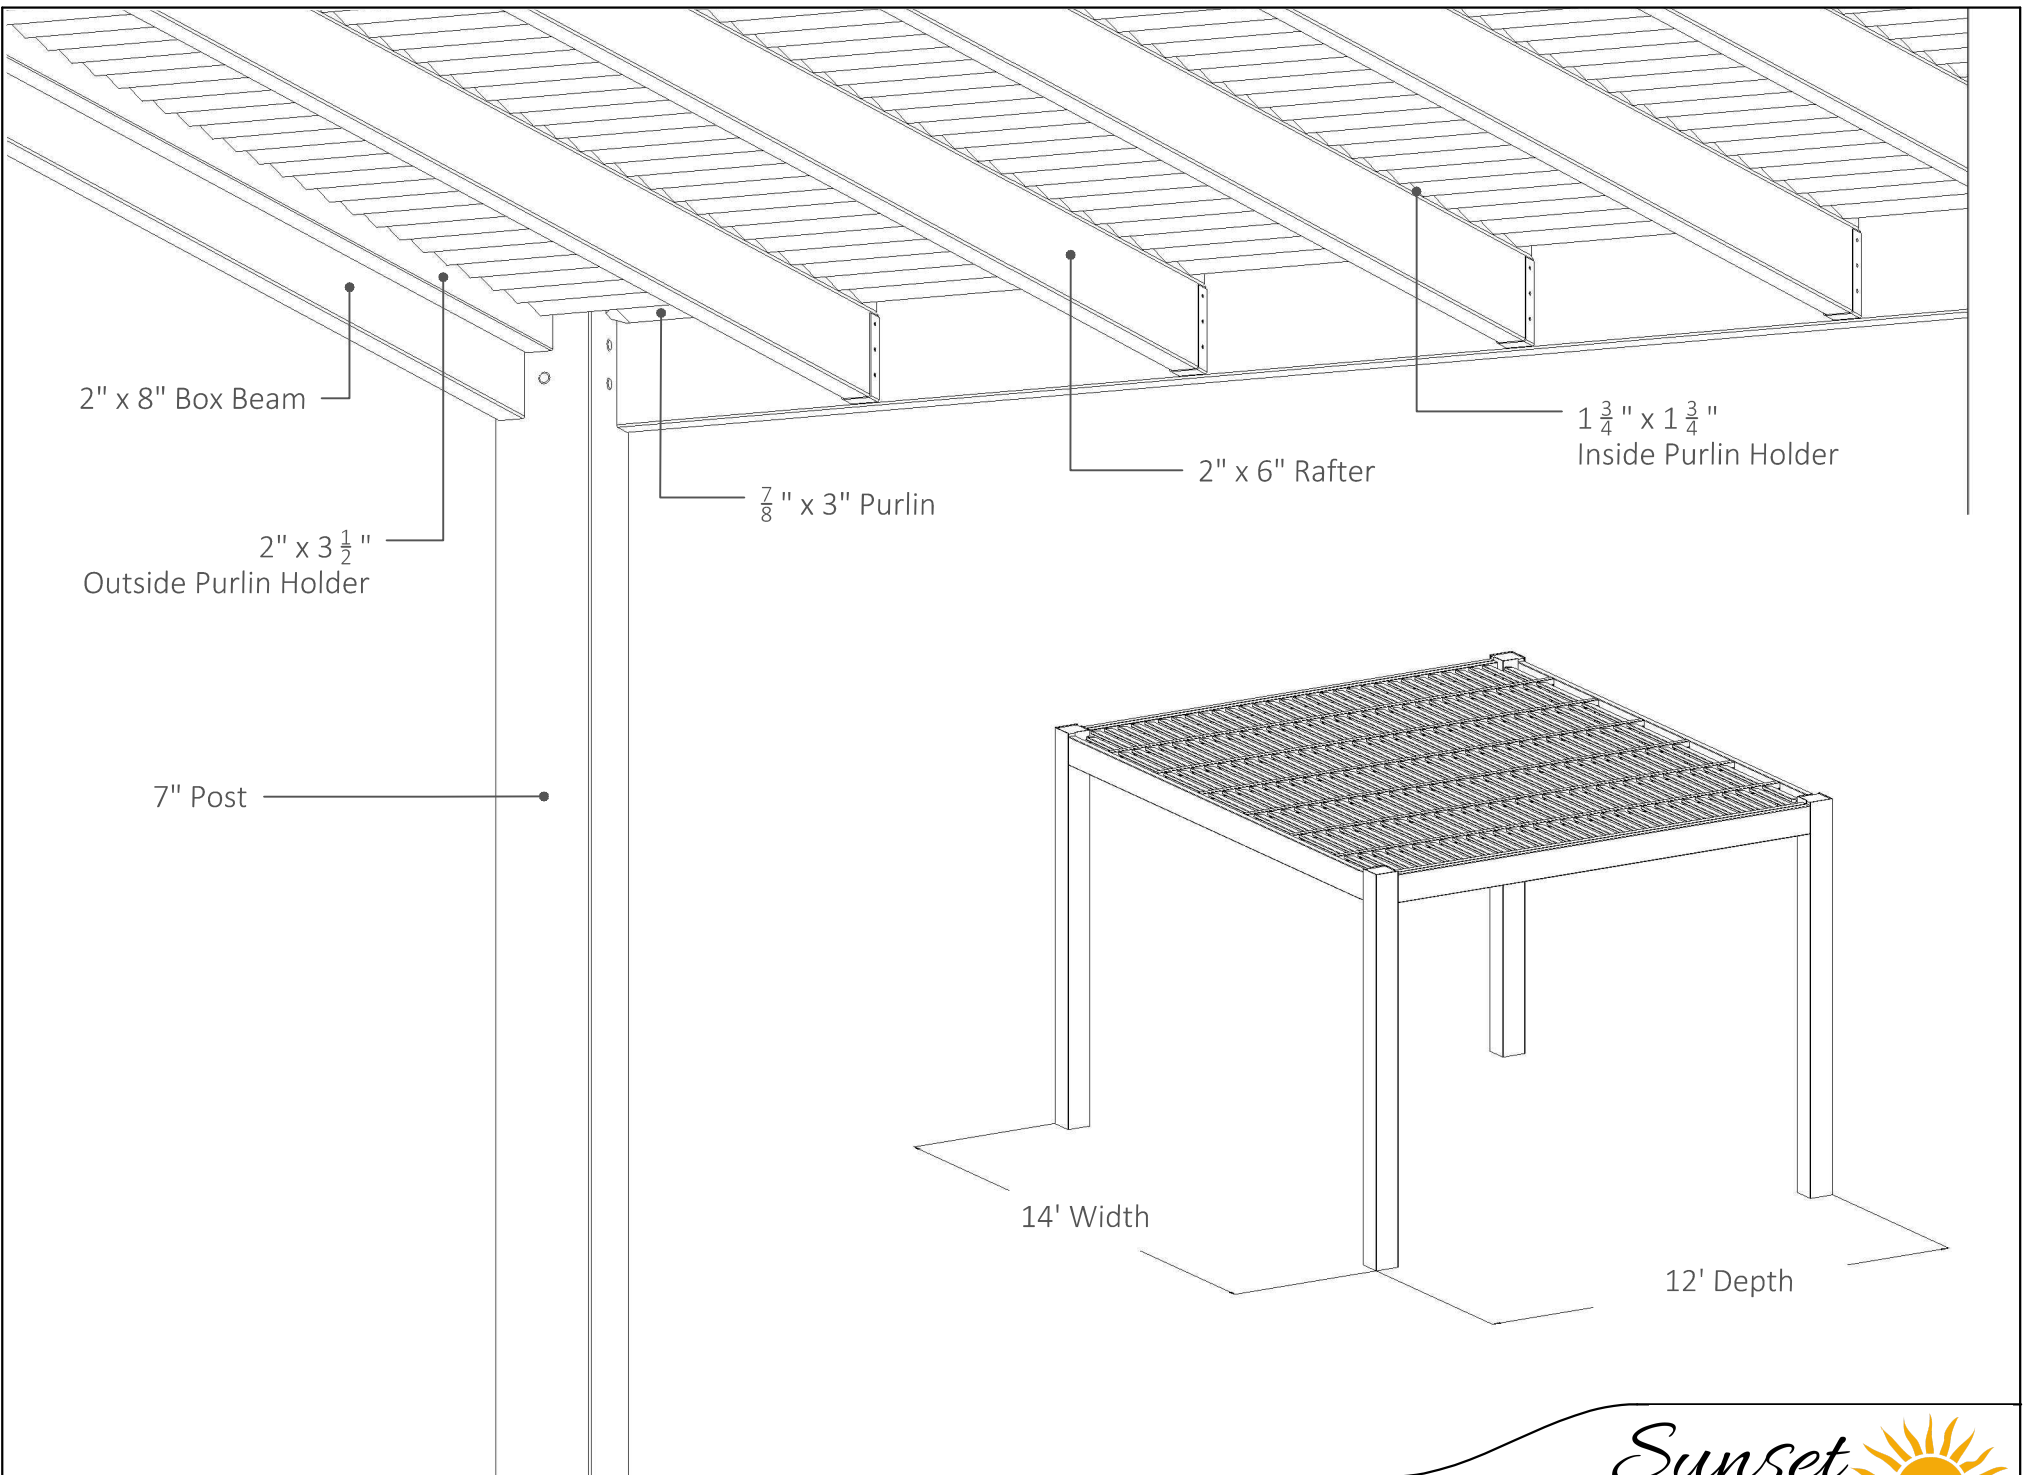

12' x 14' FREESTANDING PERGOLA

SunsetPergolaKits.com

(877) 760-6992

*Sunset*  **PERGOLA KITS™**