




PLAN VIEW

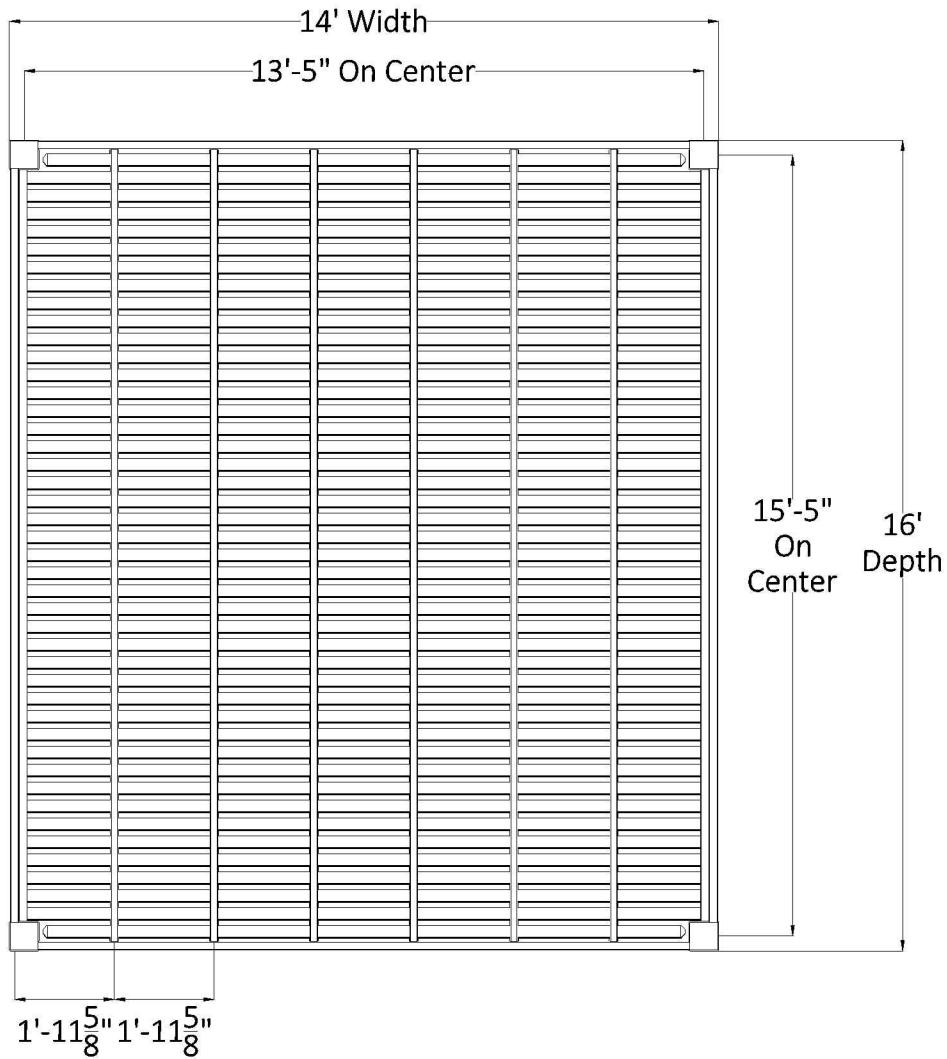


FRONT ELEVATION

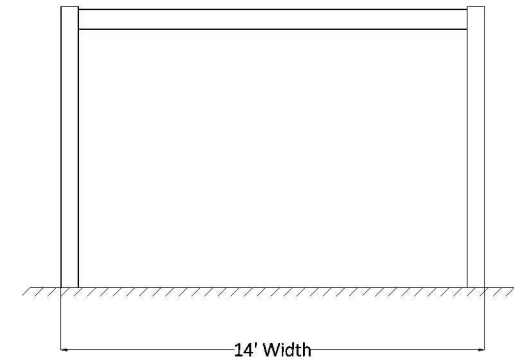

SIDE ELEVATION

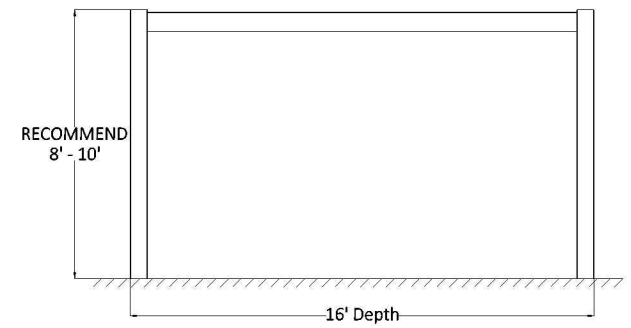

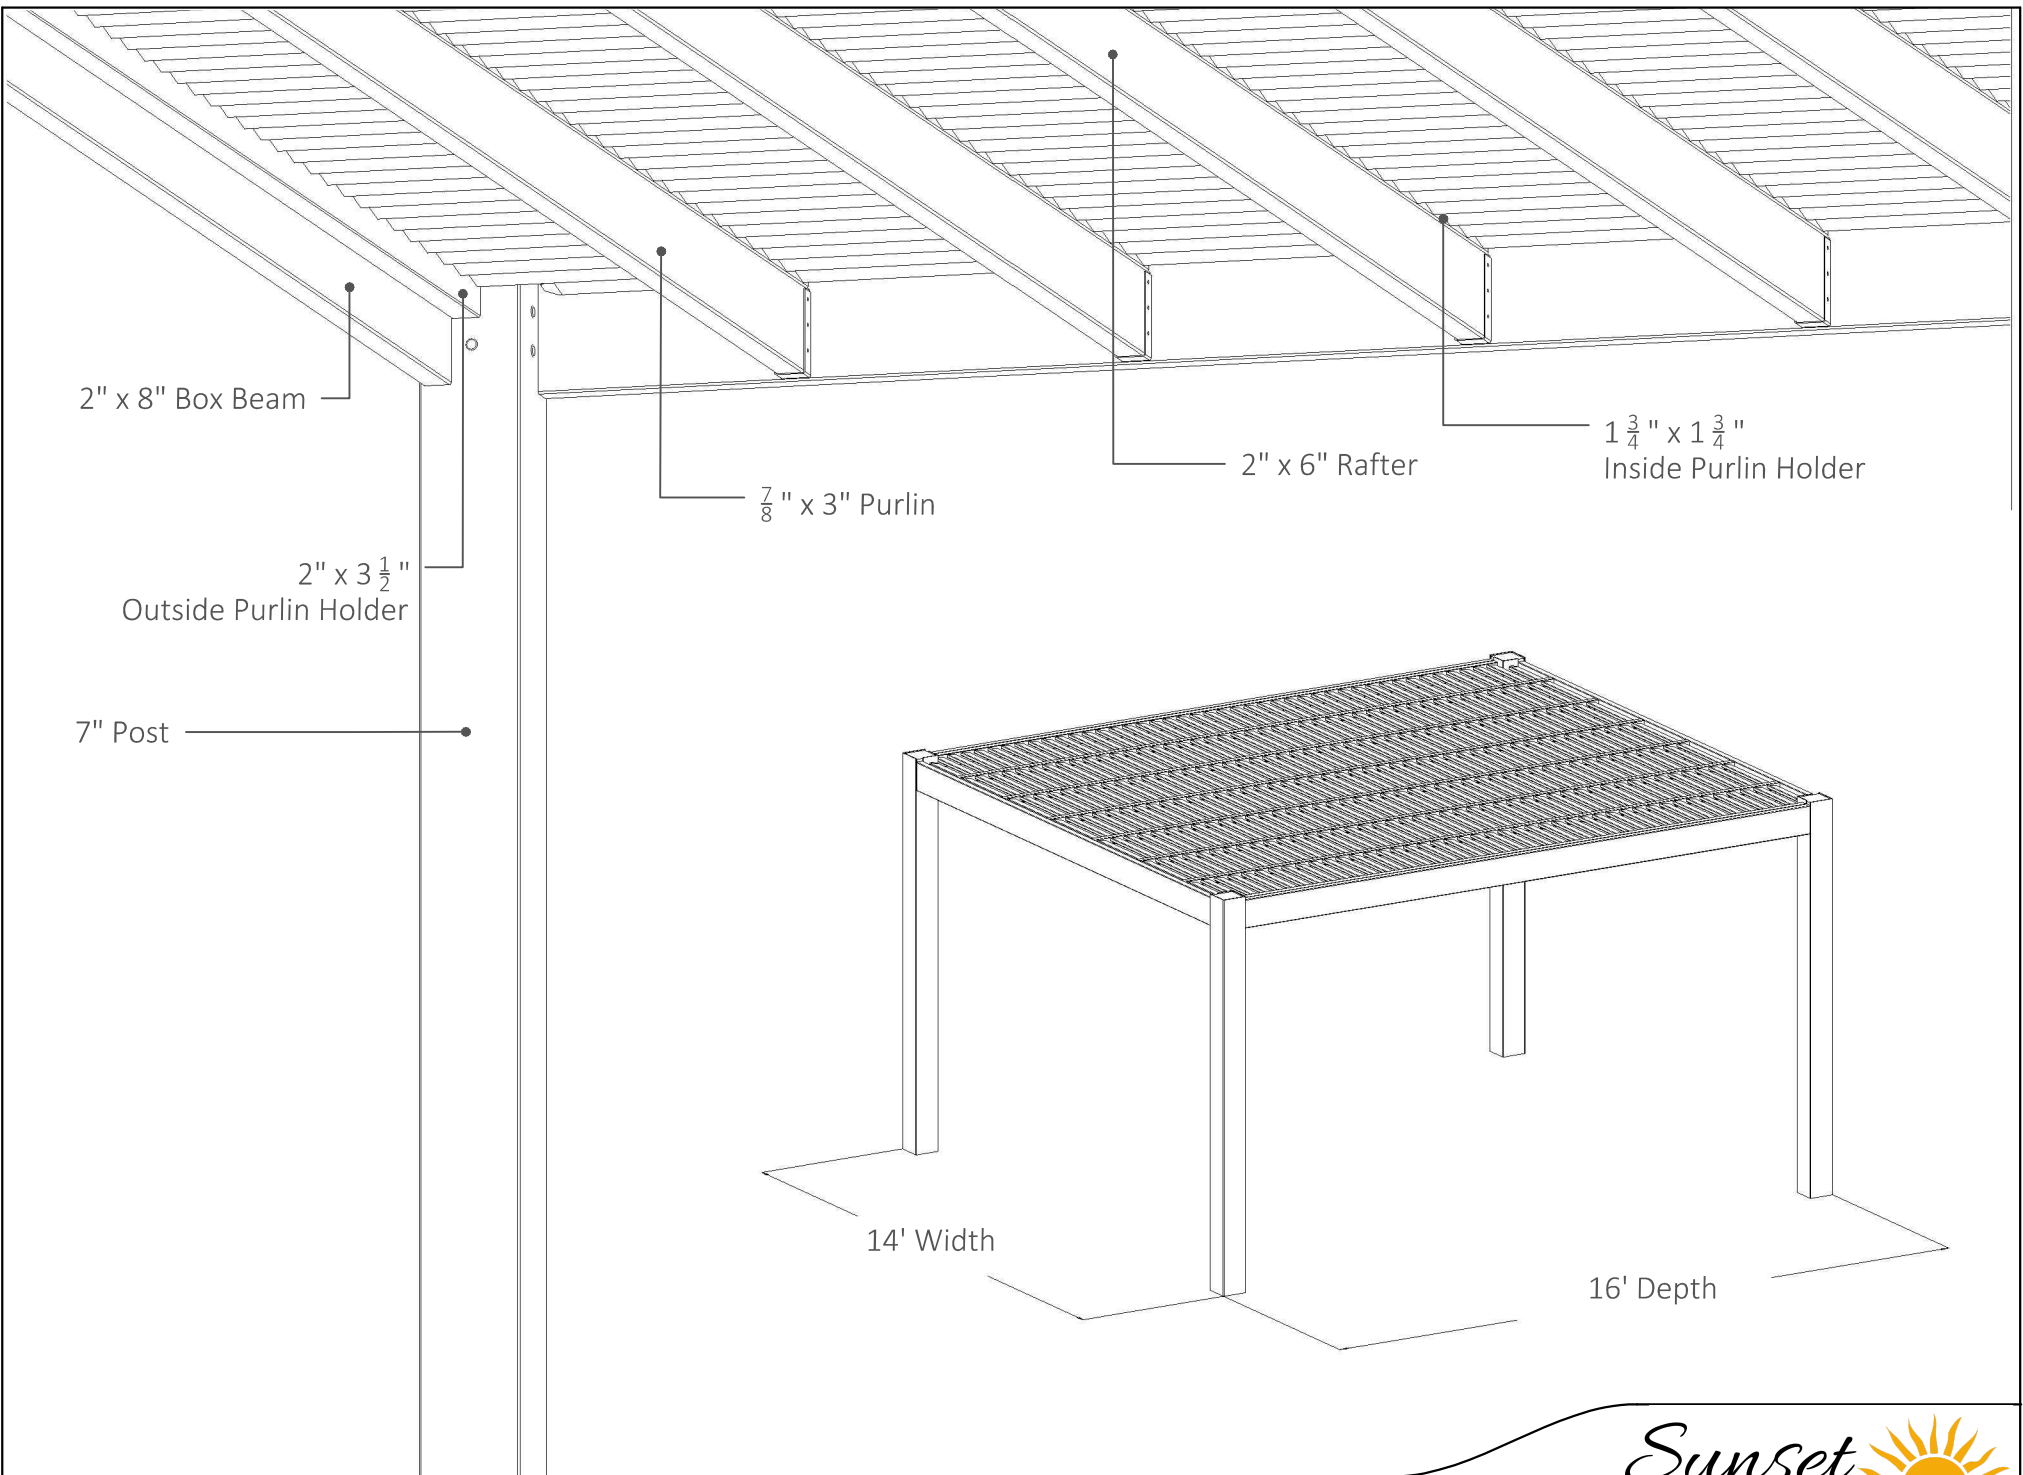

16' x 14' FREESTANDING PERGOLA

SunsetPergolaKits.com

(877) 760-6992

