




PLAN VIEW

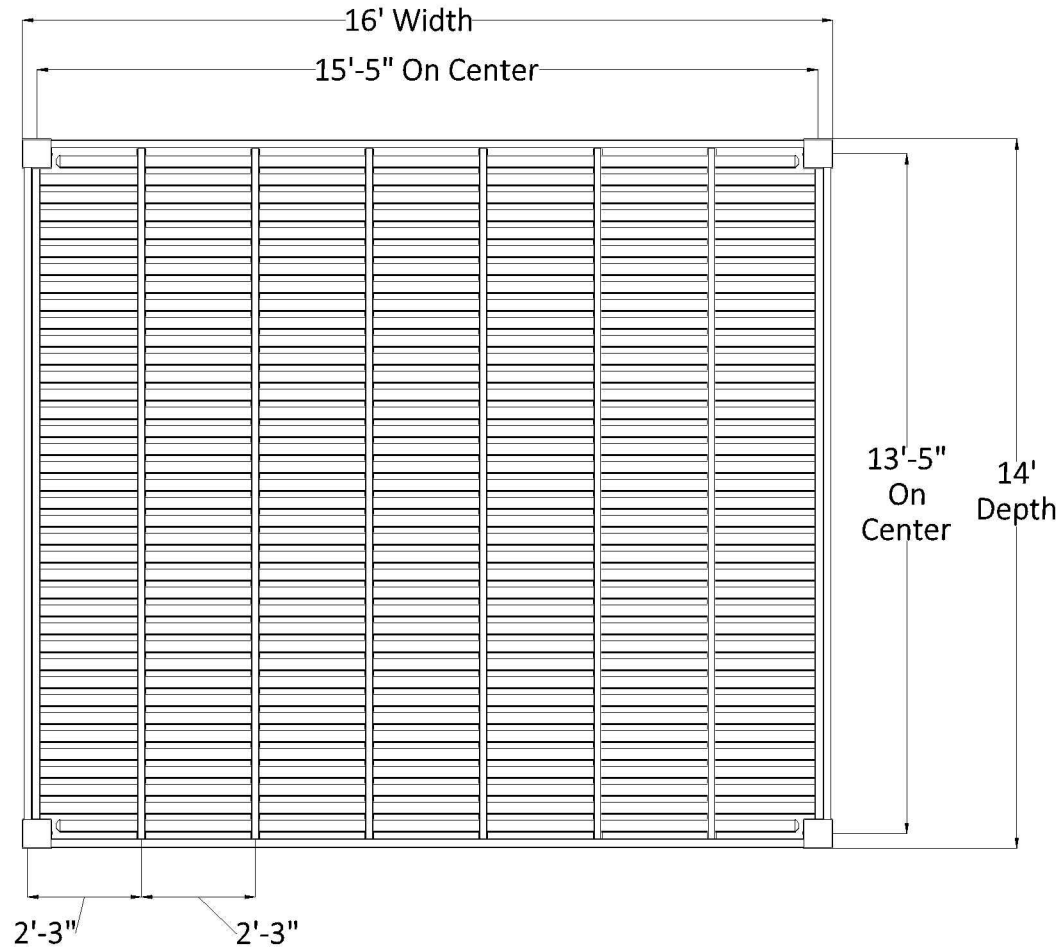

FRONT ELEVATION

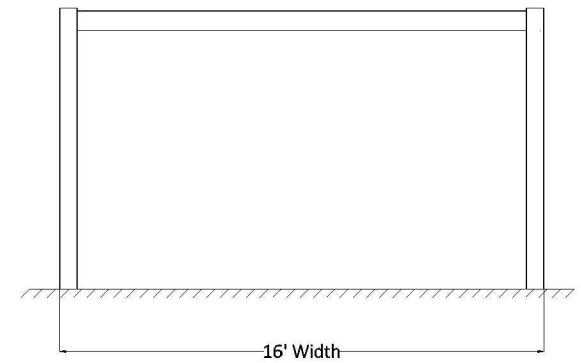

SIDE ELEVATION

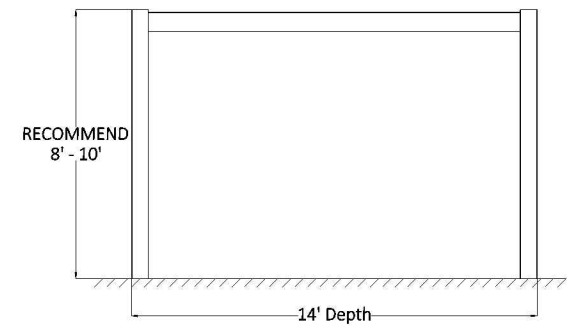


14' x 16' FREESTANDING PERGOLA

SunsetPergolaKits.com

(877) 760-6992

Sunset
PERGOLA KITS

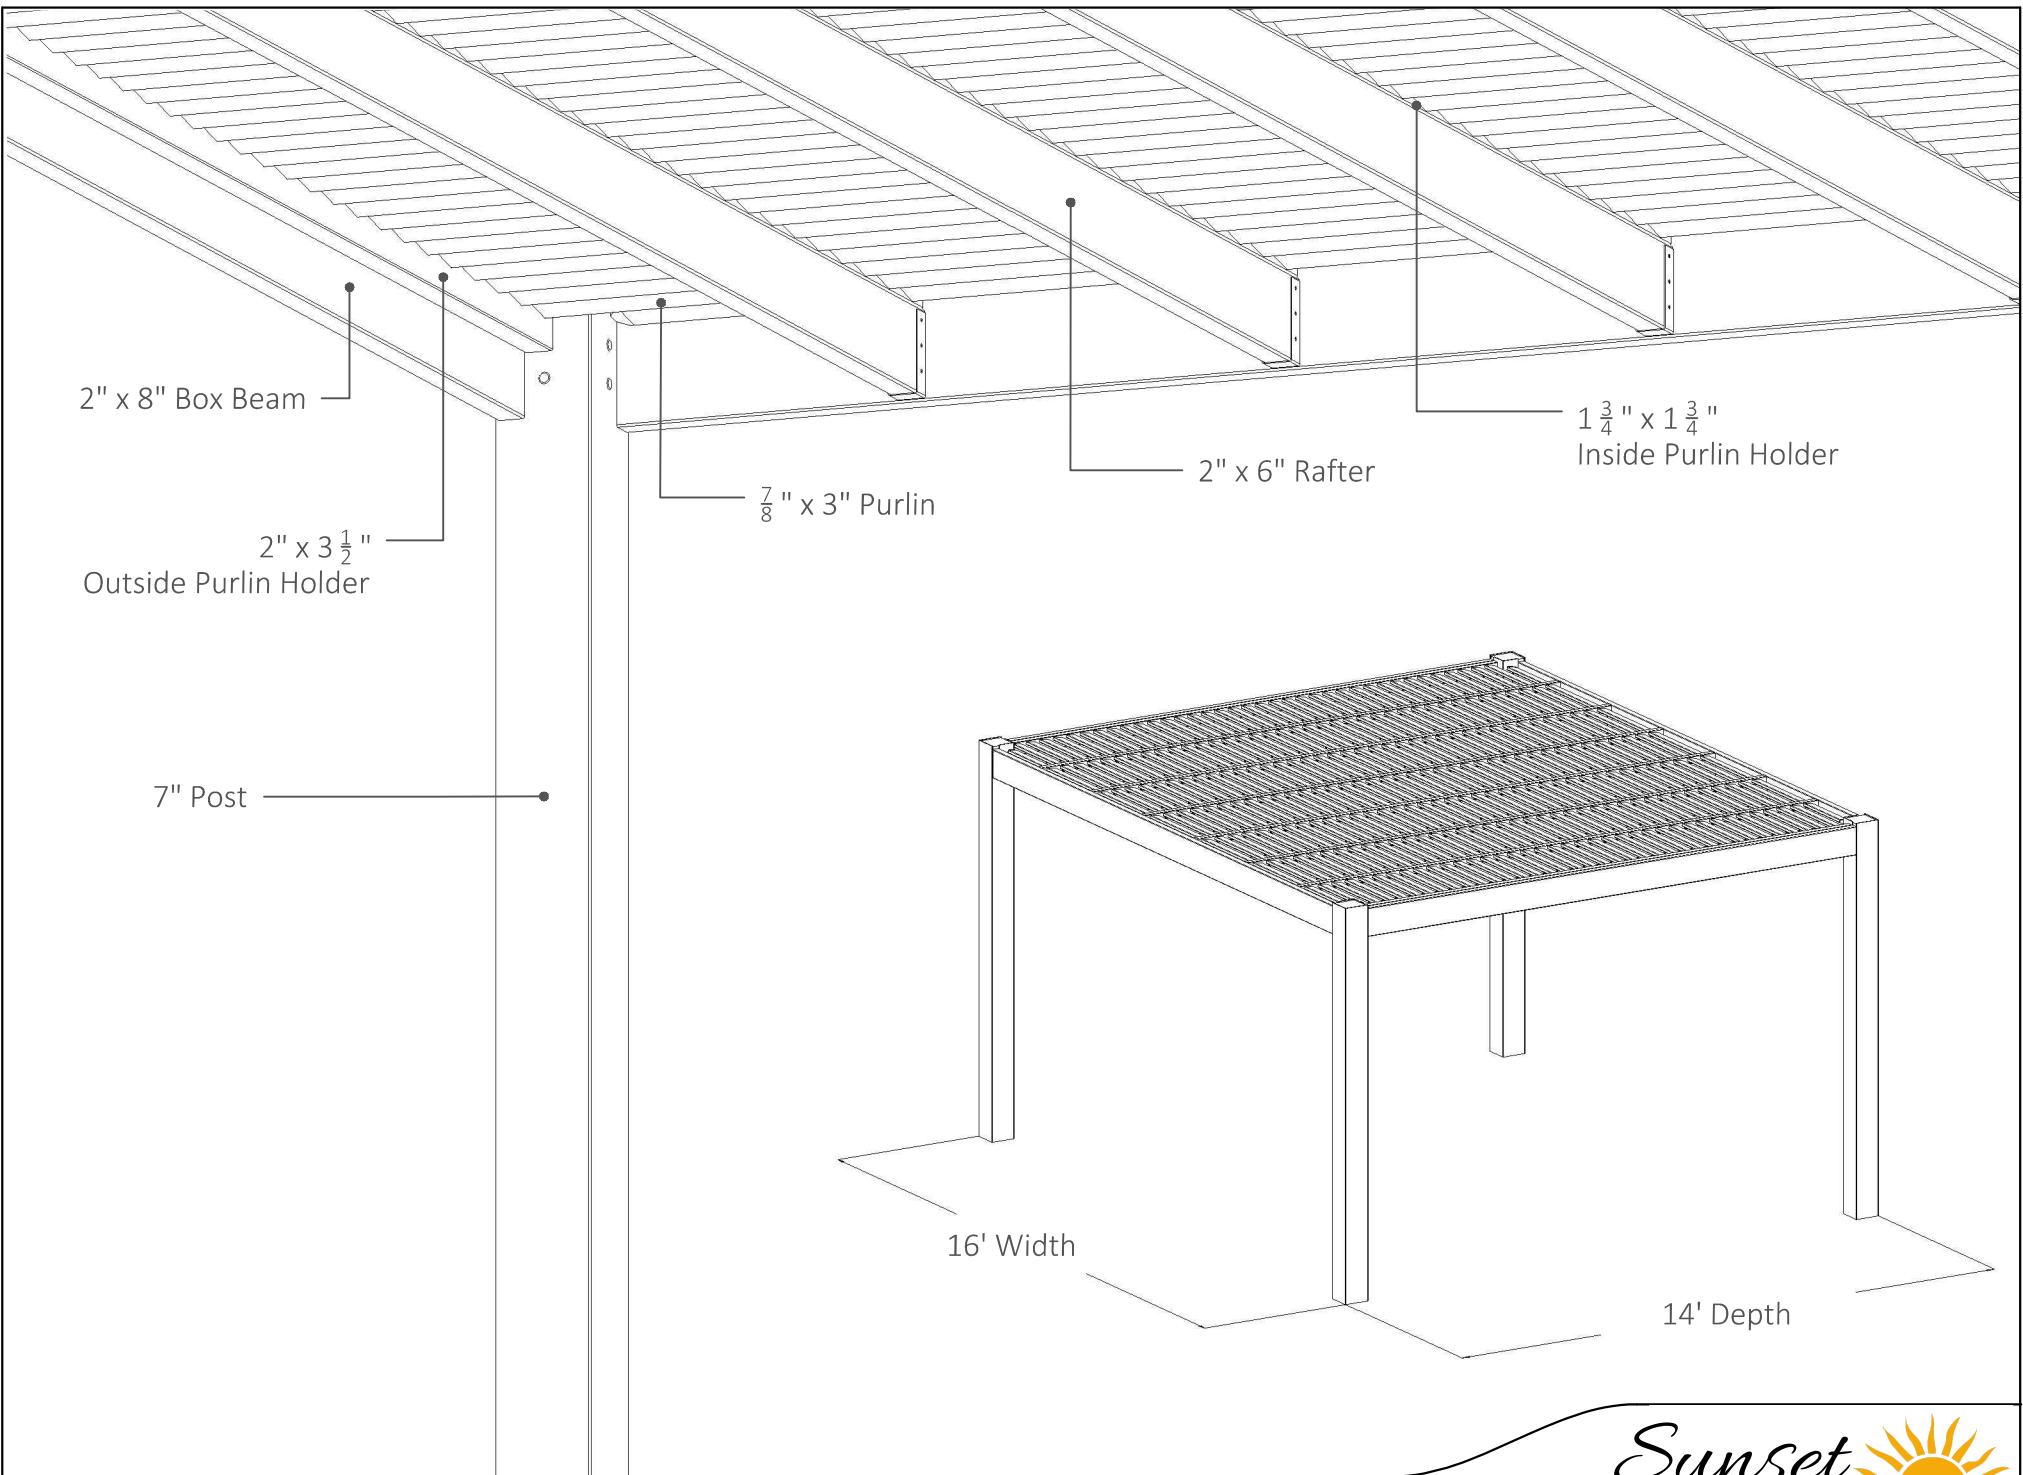

14' x 16' FREESTANDING PERGOLA

SunsetPergolaKits.com

(877) 760-6992

