

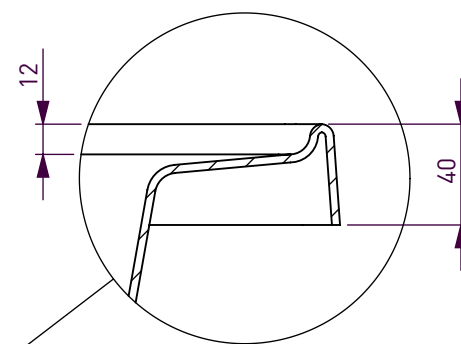


BATH VOLUME (APPROX)	
100mm Below Rim	271 Litres
200mm Below Rim	191 Litres

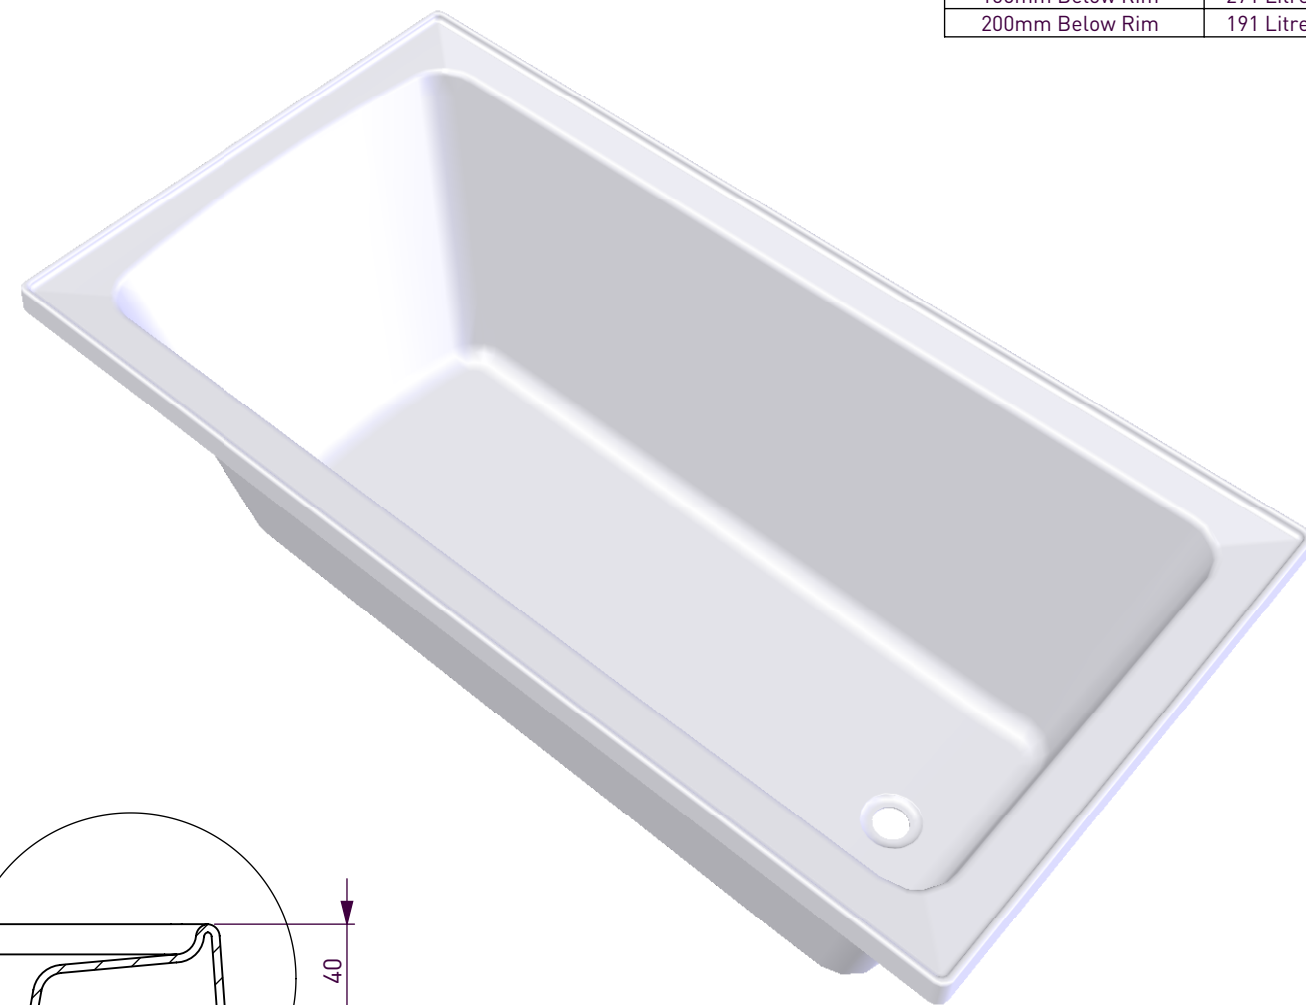

DETAIL A  
SCALE 1 : 3

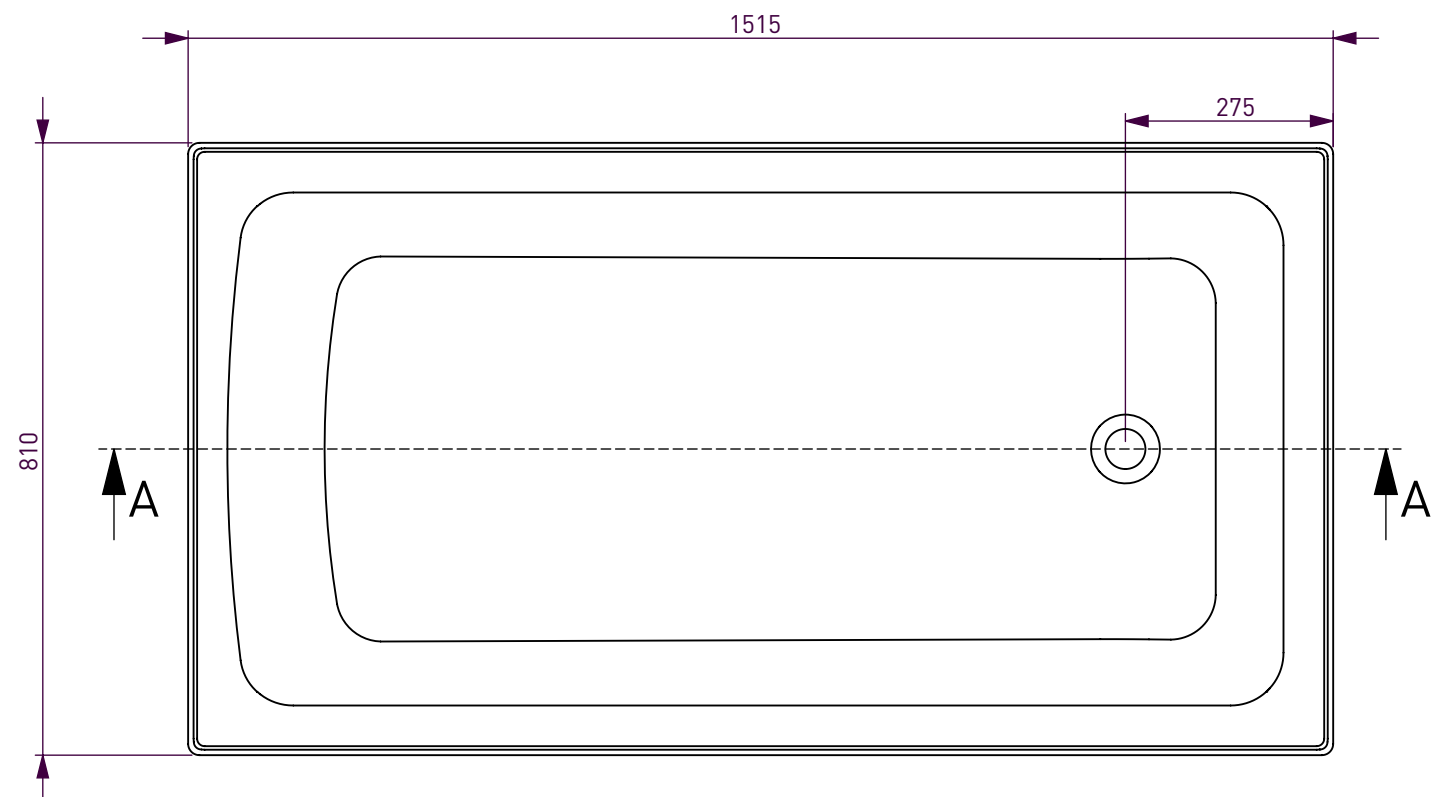