



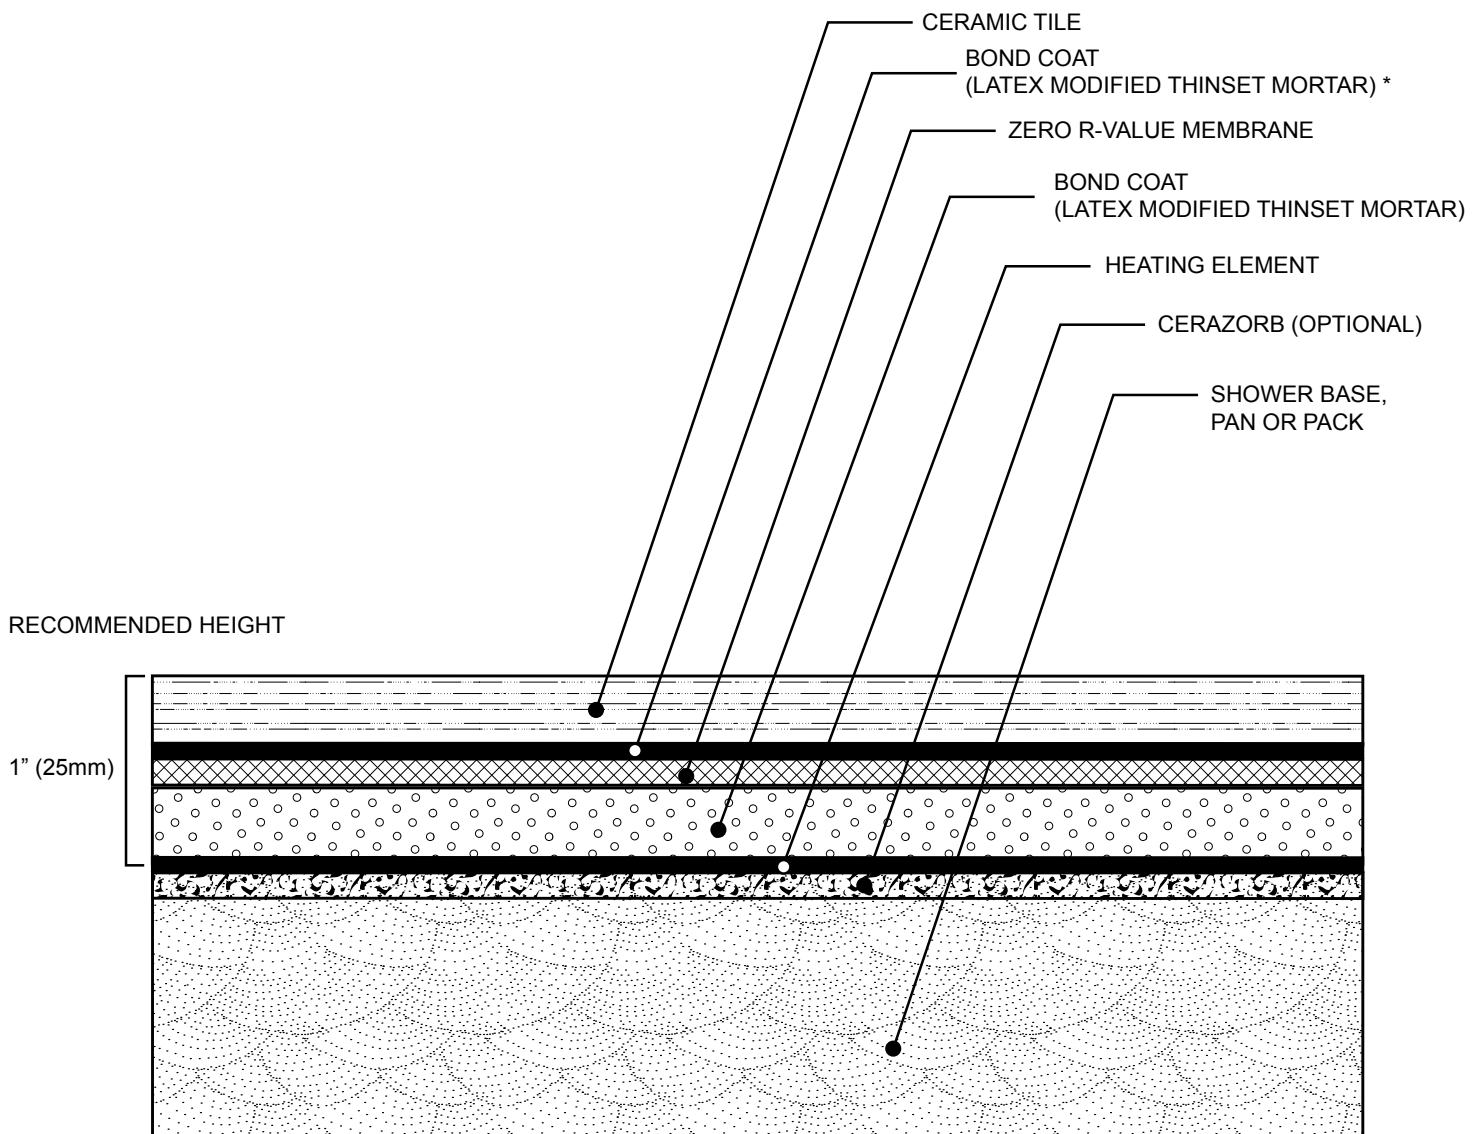

CROSS SECTION OF THE LAYERS

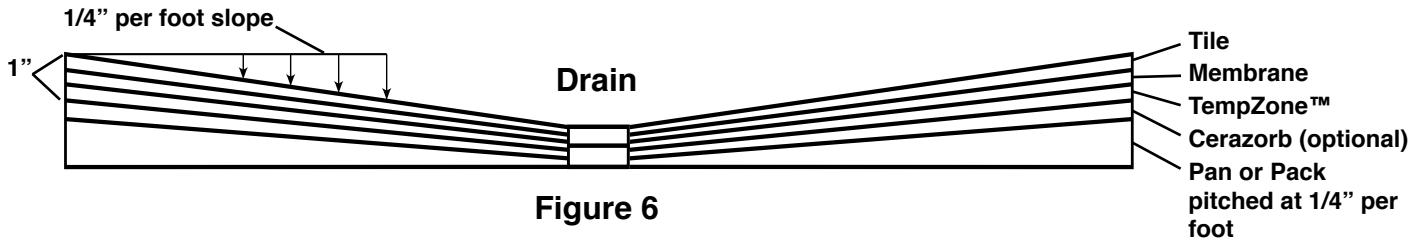

* - UNLESS UN-MODIFIED THINSET MORTAR IS SPECIFIED BY MEMBRANE MANUFACTURER.