


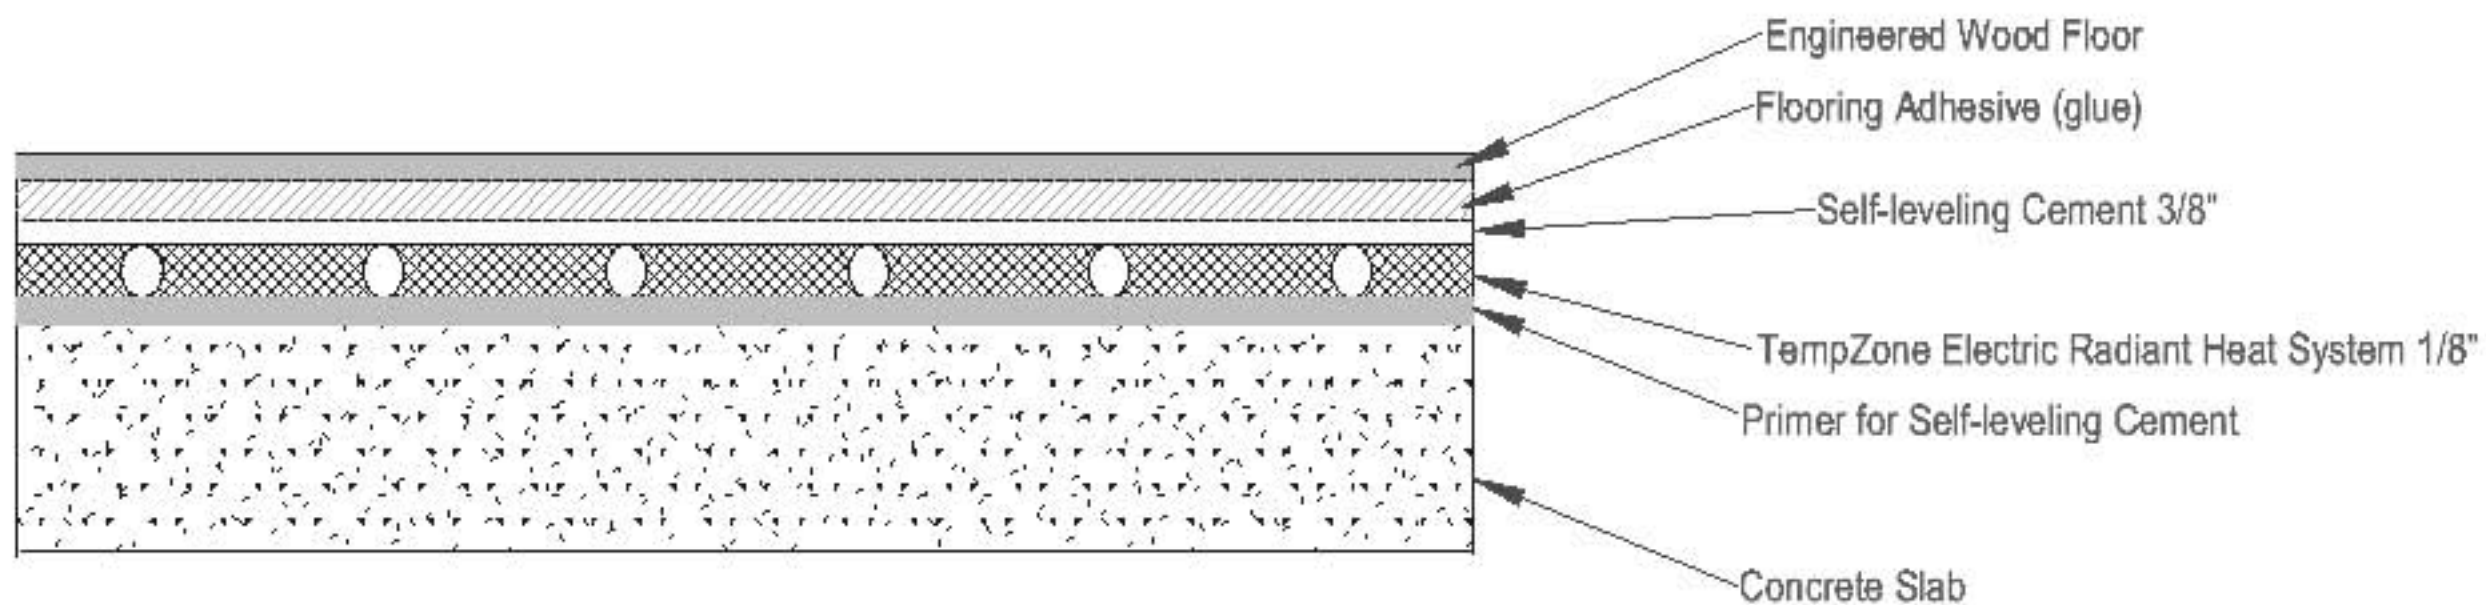

SCALE: N.T.S.

Application: Glued Engineered Wood over Concrete

Company : WarmlyYours PH: 1-800-875-5285 FAX: 1-800-408-1100

Product : Tempzone