


Cut Sheet

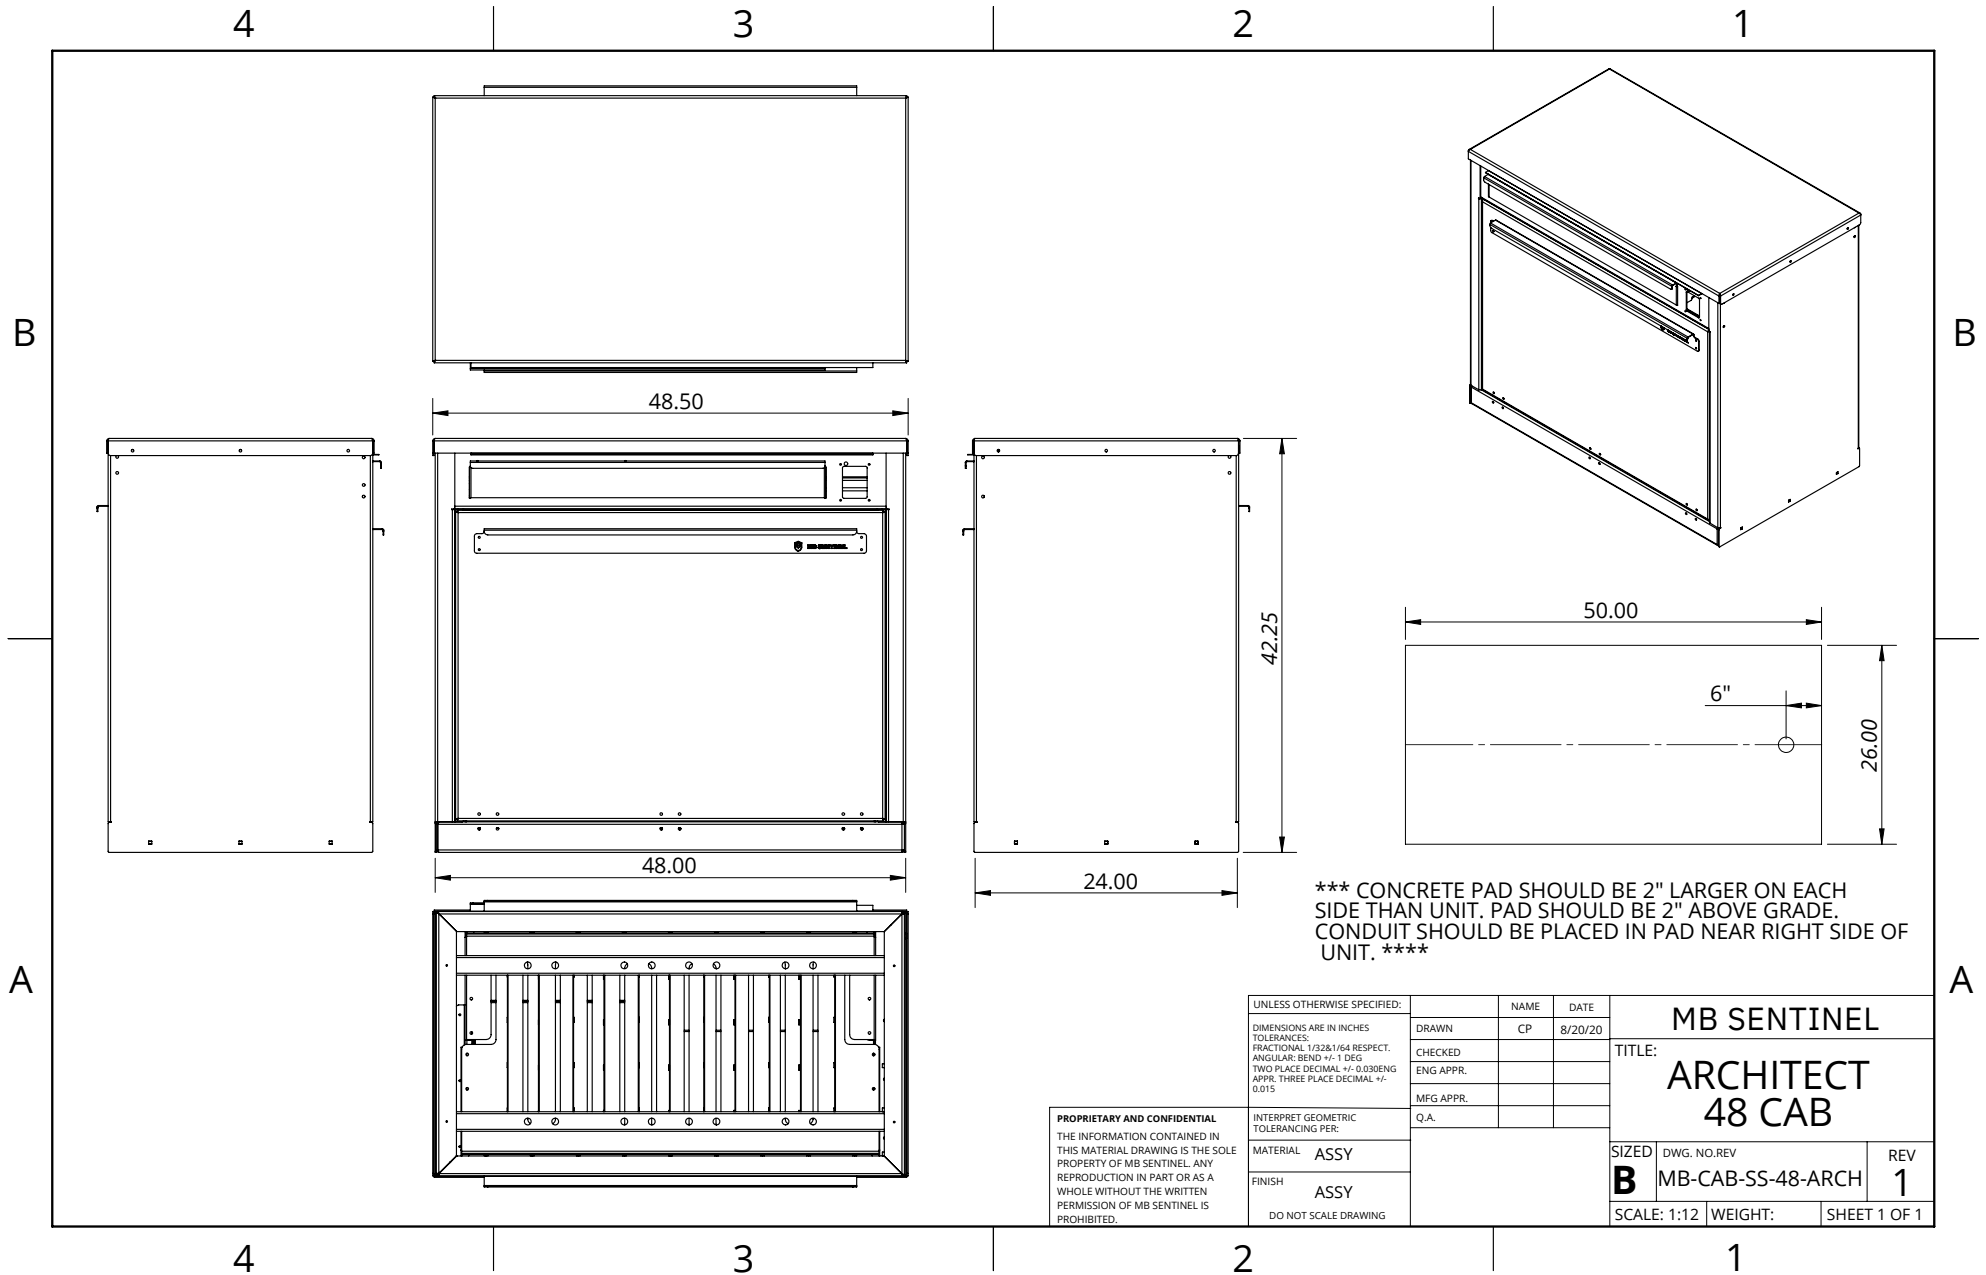

*** CONCRETE PAD SHOULD BE 2" LARGER ON EACH SIDE THAN UNIT. PAD SHOULD BE 2" ABOVE GRADE. CONDUIT SHOULD BE PLACED IN PAD NEAR RIGHT SIDE OF UNIT. ***

PROPRIETARY AND CONFIDENTIAL
 THE INFORMATION CONTAINED IN THIS MATERIAL DRAWING IS THE SOLE PROPERTY OF MB SENTINEL. ANY REPRODUCTION IN PART OR AS A WHOLE WITHOUT THE WRITTEN PERMISSION OF MB SENTINEL IS PROHIBITED.

UNLESS OTHERWISE SPECIFIED:		NAME	DATE
DIMENSIONS ARE IN INCHES	DRAWN	CP	8/20/20
TOLERANCES:	CHECKED		
FRACTIONAL 1/32&1/64 RESPECT.	ENG APPR.		
ANGULAR: BEND +/- 1 DEG	MFG APPR.		
TWO PLACE DECIMAL +/- 0.030ENG	Q.A.		
APPR. THREE PLACE DECIMAL +/- 0.015			
INTERPRET GEOMETRIC TOLERANCING PER:			
MATERIAL	ASSY		
FINISH	ASSY		
DO NOT SCALE DRAWING			

MB SENTINEL	
TITLE:	
ARCHITECT 48 CAB	
SIZED	DWG. NO. REV
B	MB-CAB-SS-48-ARCH 1
SCALE: 1:12	WEIGHT: SHEET 1 OF 1