


General tolerand SFS-EN 2768-m				Description E30 5-lug adapter kit			copied without	
Engineering			1	Specification Front			must not be	
	Name	Date	ı	Number			Rev	
Drawn By	ML	14/09/2023	<b>1</b> <del>-[-]</del> -⊕-	MRT-20019			Δ	document
Approved By				74111 20017			/ \	Joog
Туре			Finish	Material		Scale 1:1	Sheet 1 / 2 A3	

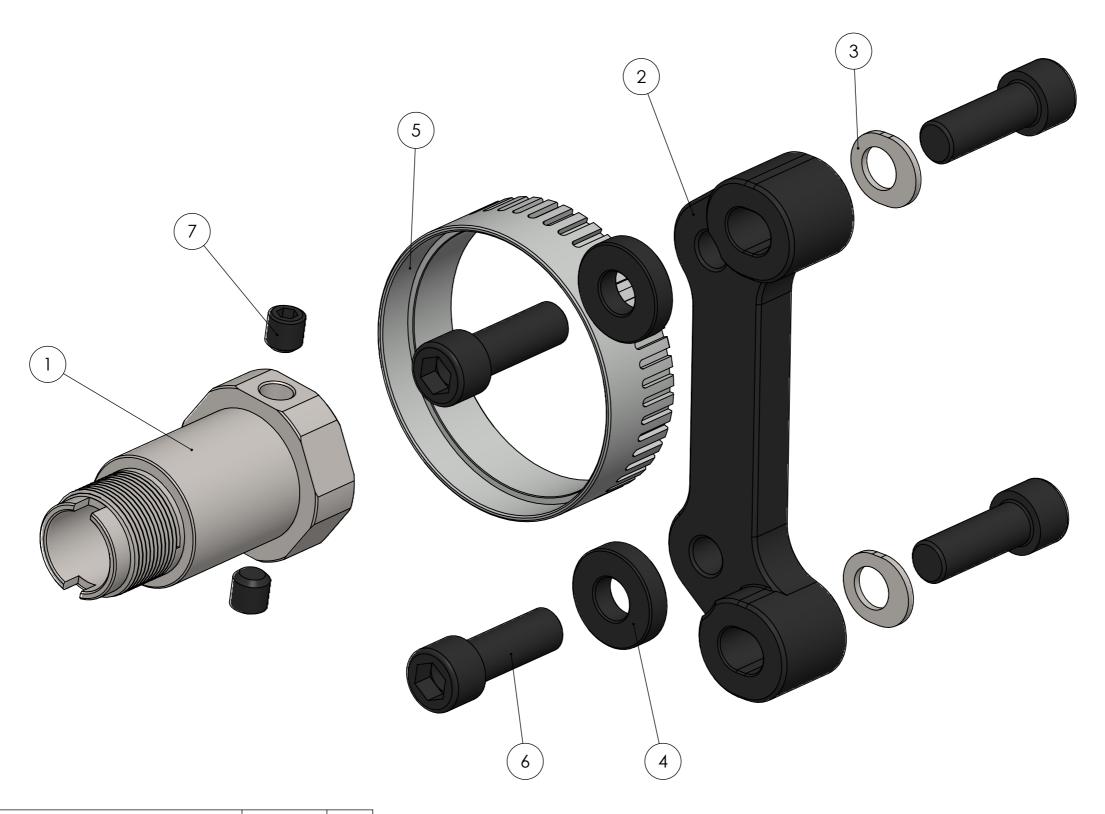

#	PART NUMBER	DESCRIPTION	SPEC	QTY. per side
1	MRT-10019-1	Wheel bearing adapter		1
2	MRT-10019-2	MRT-10019-2 Brake caliper adapter, front		1
3	MRT-10019-3	0019-3 Eccentric washer		2
4	MRT-10019-4	Spacer	///M brake calipers	2
5	MRT-10019-5	ABS sensor ring	E30	1
6	DIN912 M12x1.5x35	bolt		4
7	DIN913 M10x1x10	set screw		2

EQ P	M	RŢ	V
	Name	Date	
Drawn By	ML	14/09/2023	

Approved By

General tolerance SFS-EN 2768-m Welded structures EN-ISO 13920

3F3-EN Z/00-III
Welded structures
EN-ISO 13920

Description	E30 5-lug adapter kit	
Specification	Front	

1	Number
<del>-</del>	MRT-200

Number		Rev
MRT-20019		Α
Material	Scale 1:1	Sheet 2/2/