



ELECTRICAL CONNECTION TO DRYER NEAR CENTER OF TOP

STUDS ON 16" CENTERS. WITH SISTERED SUPPORTS FOR HEADER.

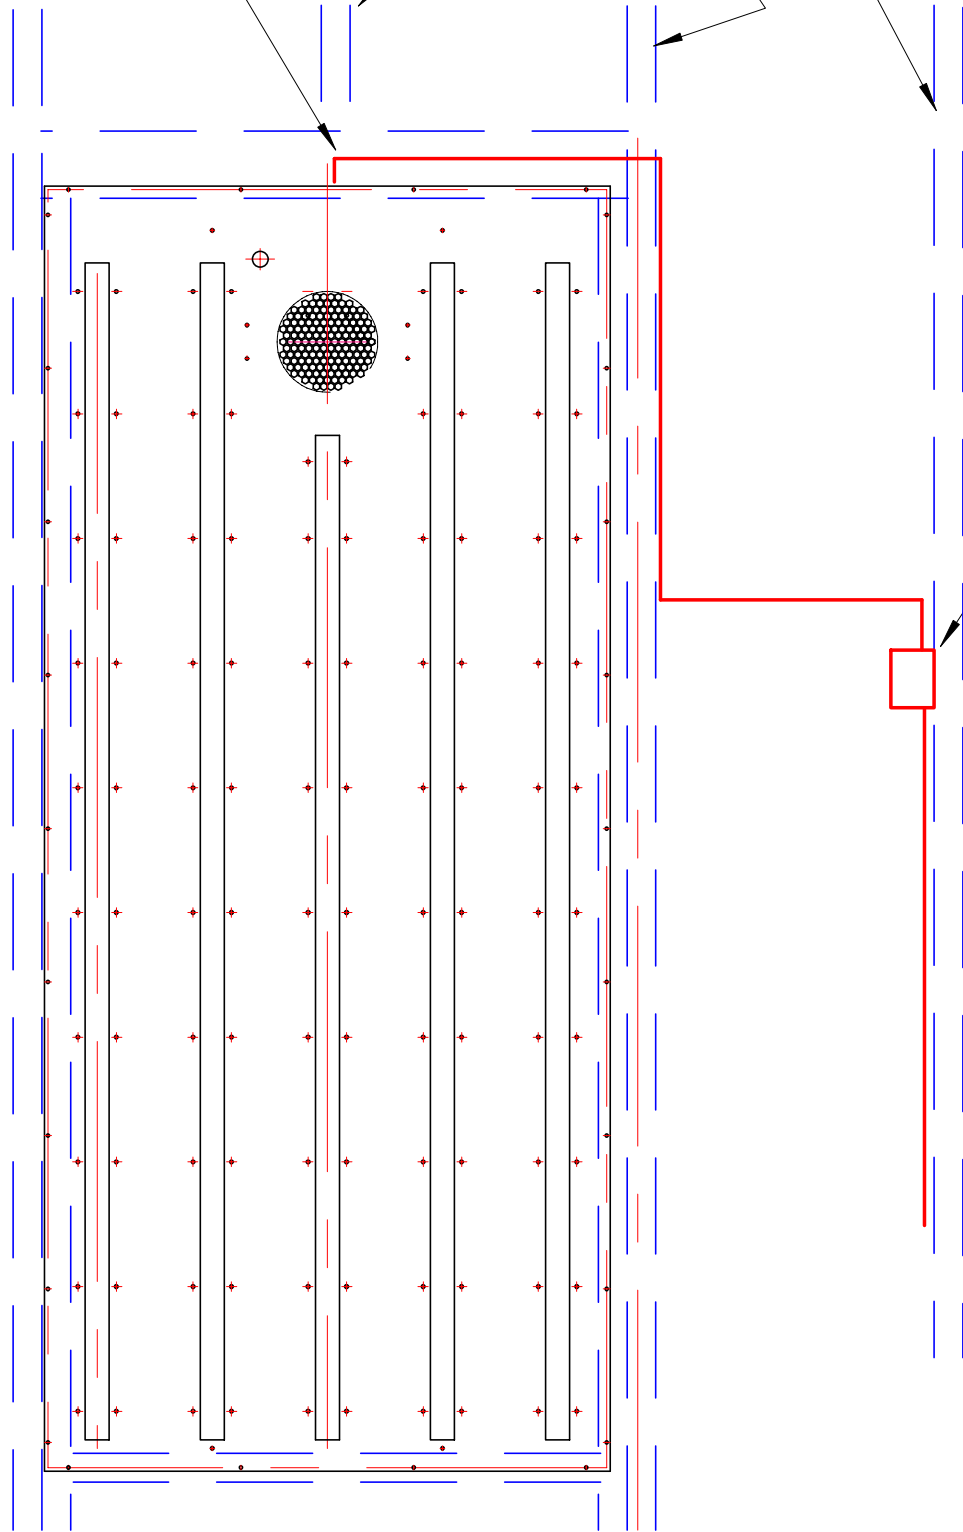

REMOTE TIMER IN STD SWITCH BOX CONNECTED TO BUILDING ELECTRIC SYSTEM
LOCATION DETERMINED BY PURCHASER
SUPPLIED TIMER INTERMATIC EI220

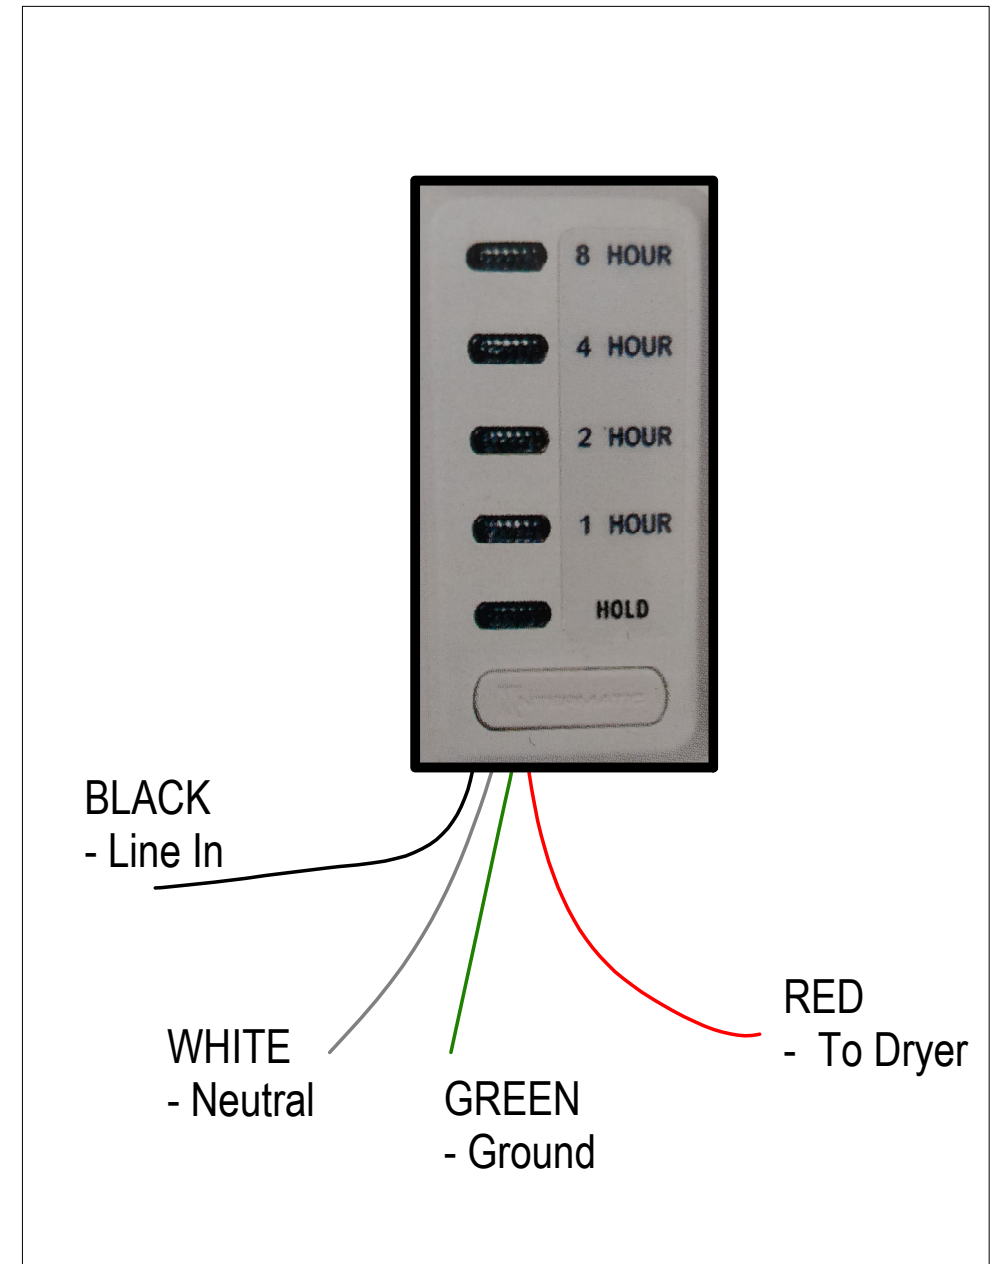

PROJECT		PUELICHE DRYER F10+	
TITLE		WIRING GA	
DWG NO	74109	REV	1
SCALE	JAN 2023	SHEET	