
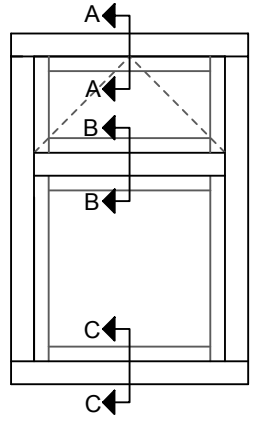



Do not scale from this drawing.

The drawing was prepared by AJB Group Ltd. The copyright in the design and drawing belongs to AJB Group Ltd. Duplication of this drawing and the design cannot be made without prior written consent from AJB Group Ltd.

© 2013 AJB Group Ltd

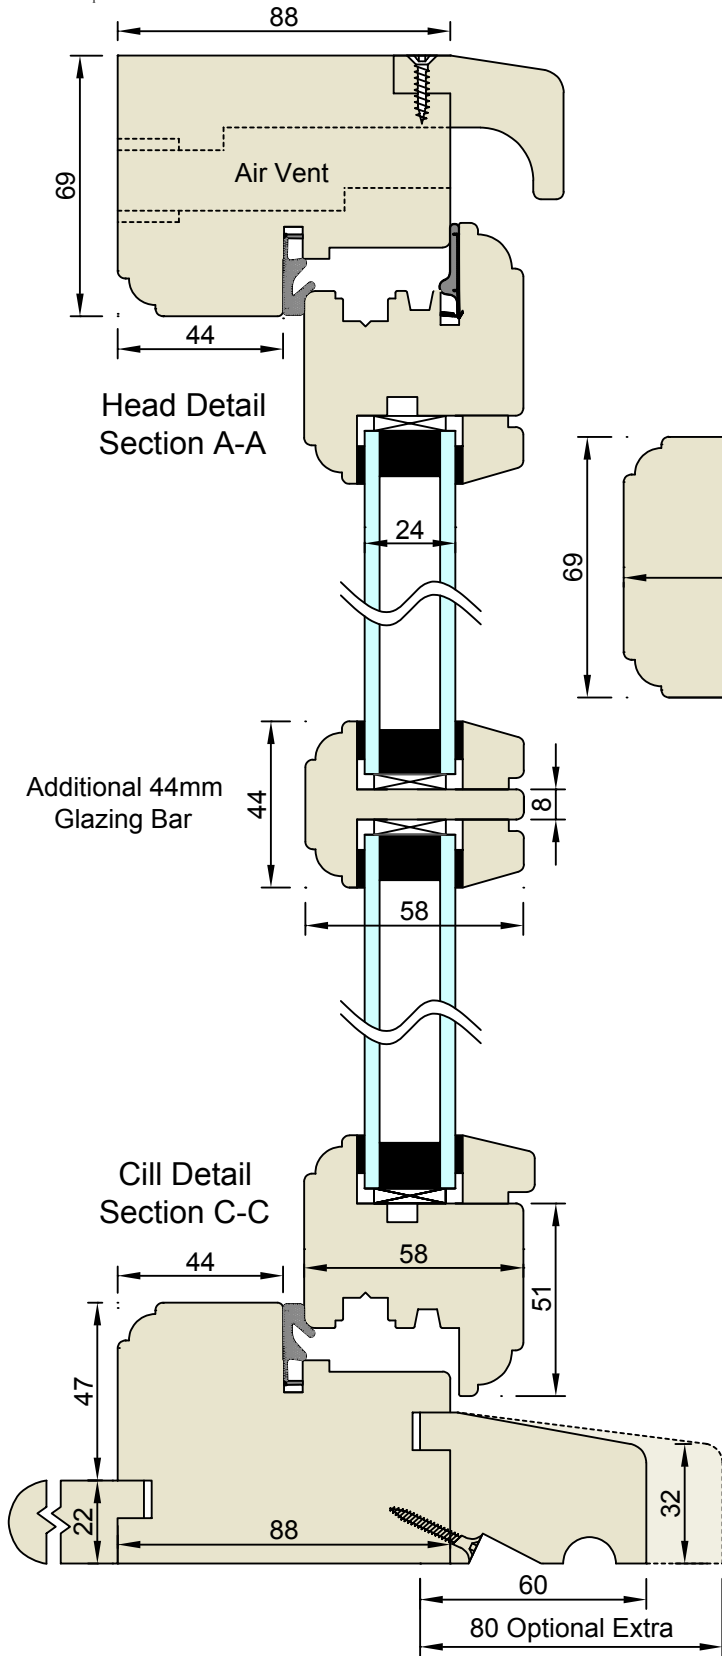


Cross-Section Through

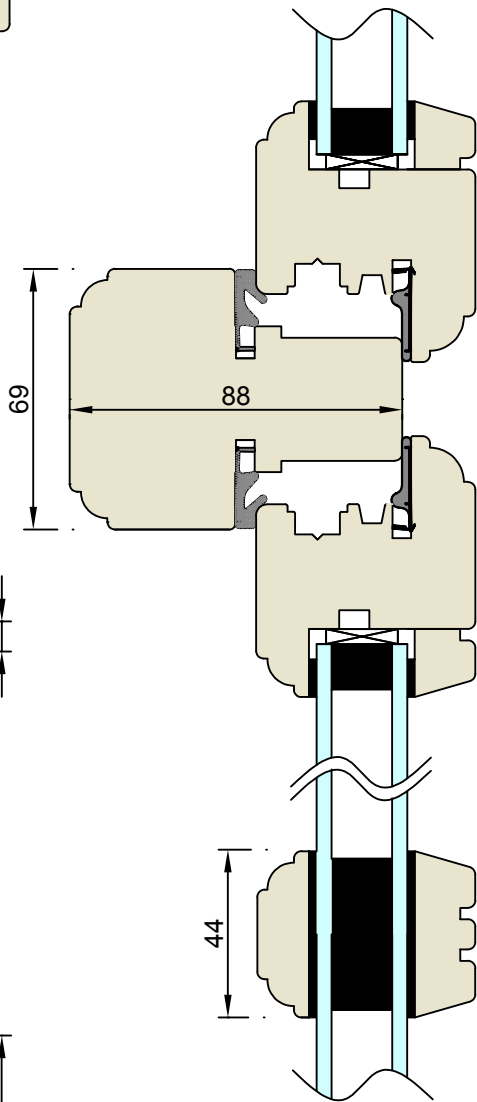

Transom Detail Section B-B

Moulding Options

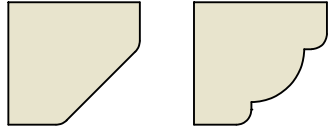

Option 1;  
Bevel Edge

Option 2;  
Ovalo Edge

Notes:		
Revision	D C	Date

CLIENT:	PROJECT: Merlin 88	
ADDRESS:	TITLE: Section Details	
	PURPOSE OF ISSUE: For Review	
SCALE: A4 @ 1:2	D MB	C AB
JOB NO.:	DATE 01/01/09	
	DRAWING NO. M 01	
	REVISION /	



49 KENILWORTH DR.  
OADBY IND ESTATE,  
LEICESTER,  
LE2 9LT.  
TEL: 0116 271 9110  
FAX: 0116 271 9098