


ACTECH 2170 FC:  
 1st Coat Mixed with Acetone: █  
 2nd Coat "Neat" Not Thinned: █

JOINT/EXPANSION TO BE CLEANED  
 OUT AS NECESSARY; SIDE WALLS TO  
 BE COATED WITH THE ACTECH 2107  
 FC WITHOUT ACETONE.

MAKE SURE THAT ANY BACKER ROD  
 OR FILLING MATERIAL IS APPLIED TO  
 ACTECH COATED CONCRETE.

NOTE: COATING THICKNESS IS  
 EXAGGERATED FOR CLARITY

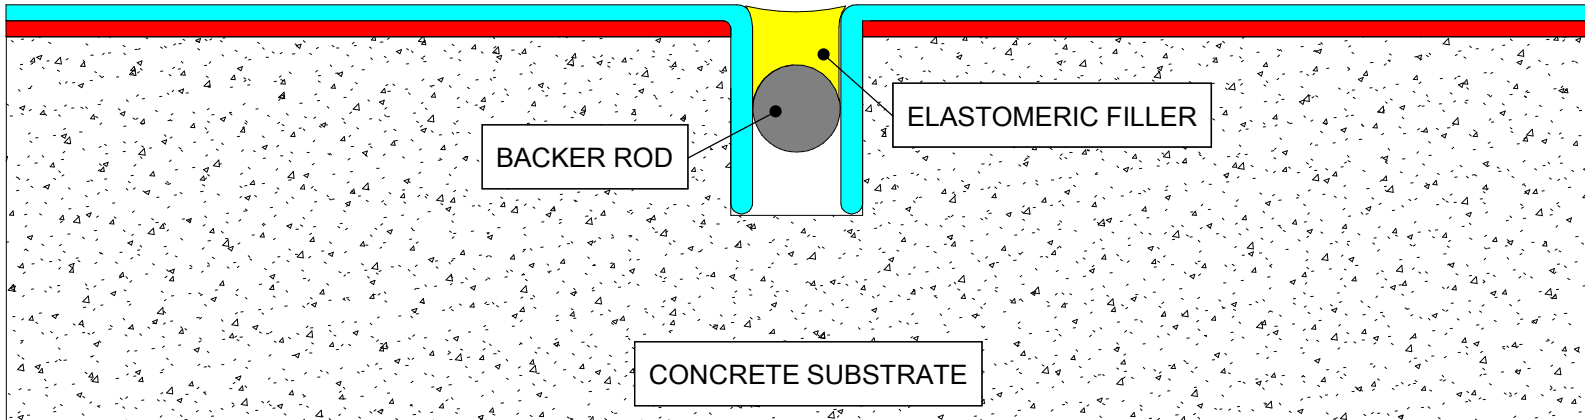

DRAWING NO	ACTECH 2170 FC COATING EXPANSION JOINT OR LARGE DYNAMIC/MOVING CRACK				
D1	REVISION	ISSUE DATE 06/21/23	SCALE	DRAWN BY	