
### ELECTRIC HYDRAULIC SCISSOR LIFT TABLE - EHLT-2448-4-43

APPROX WEIGHT: 628.96 lbs.

DOES NOT INCLUDE WEIGHT OF POWER OR PACKAGING!!.

\*\*\* ANY ADDITIONS, DELETIONS, OR OMISSIONS MUST BE CORRECTED ON THIS DRAWING AS THIS DRAWING WILL BE CONSIDERED ALL INCLUSIVE \*\*\*
ALL GRAPHICS PROVIDED ARE FOR REFERENCE ONLY. IF CERTAIN DIMENSIONS ARE CRITICAL PLEASE VERIFY THOSE DIMENSIONS WITH YOUR SALESPERSON

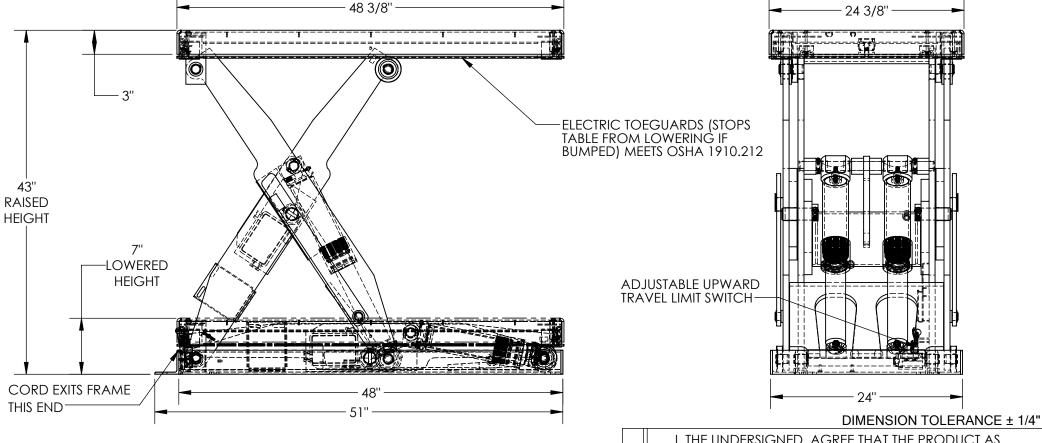

Р

QUOTED LEAD TIME: X

#### STANDARD FEATURES

MODEL NUMBER IS EHLT-2448-4-43
PLATFORM WIDTH IS 24 3/8"
PLATFORM LENGTH IS 48 3/8"
OVERALL LENGTH IS 51"
PLATFORM RAISED HEIGHT IS 43"
PLATFORM LOWERED HEIGHT IS 7"
TABLE CAPACITY (EVENLY DISTRIBUTED)
LOAD IS 4,000 LBS
INTERNAL POWER UNIT
CONTROL IS HANDHELD, 2 BUTTON, NEMA 4
PENDANT WITH MINIMUM 8' USABLE COIL CORD
SAFETY MAINTENANCE PROPS, DISPLACEMENT
STYLE CYLINDERS INSTALLED ROD DOWN
EMERGENCY SAFETY STOP HYDRAULIC FUSES
IN ALL CYLINDER UNITS HAVE 2' TEST LEAD
AND PIG TAIL
DURABLE LIQUID PAINT BLUE FINISH

## SPECIAL FEATURES NONE

### PLEASE CIRCLE SPECIFICATIONS: P

-		· · ·						T — I
	POWER	AC	}	DC	: (12∀	Alf	<del>YOIL</del>	R
	MOTOR V	OLTAC	SE 🗕	115	208	230	460	V
	DEDICATED CIRCUIT REQUIRED 60Hz							A
	MOTOR P	PHASE SH		NGLE		THREE		▎┖
	CONTR	OL.	H	IANE	) —	FO	<del>)</del> T	

DECK TOLERANCE ± 1/2"

TABLE HEIGHT TOLERANCE ± 1/2"

DECK FLATNESS ± 1/4"

I, THE UNDERSIGNED, AGREE THAT THE PRODUCT AS REPRESENTED SATISFIES DESIGN AND DIMENSION REQUIREMENTS. I ALSO ACKNOWLEDGE MY DUTY TO CONFIRM PRODUCT AND INSTALLATION COMPLIANCE WITH ALL APPLICABLE FEDERAL, STATE AND LOCAL REGULATIONS AND STANDARDS.

UNITS REQUIRING APPROVAL DRAWINGS OR

# UNITS REQUIRING APPROVAL DRAWINGS OR MODIFIED ARE NON-RETURNABLE [ ] As drawn [ ] As marked

Signed: \_\_\_\_\_Date: \_\_\_\_

Printed Name:

| | | LEAD TIME WILL START UPON RECEIPT OF SIGNED APPROVAL DRAWING | DISTRIBUTOR'S NAME: | P.O.# , ,

VESTIL MANUFAC	W.O.# X	
DLS DLS	0/11/2010	SALES: X
EFERENCE: X	SCALE: 1:12	FILE NAME:

QUOTE #

24-007-091-001